


RECORD OF SURVEY

OF

A PORTION OF SECTIONS 26, 27, 33, 34 AND 35,
TOWNSHIP 25 SOUTH, RANGE 59 EAST, M.D.M. AND A PORTION OF
SECTIONS 2, 3, 4, 9, 10, 15, 16, 20, 21, 22, 27, 28, 29, 32, 33 AND 34,
TOWNSHIP 26 SOUTH, RANGE 59 EAST, M.D.M.,
CLARK COUNTY, NEVADA

LEGEND

SECTION LINE
QUARTER SECTION LINE

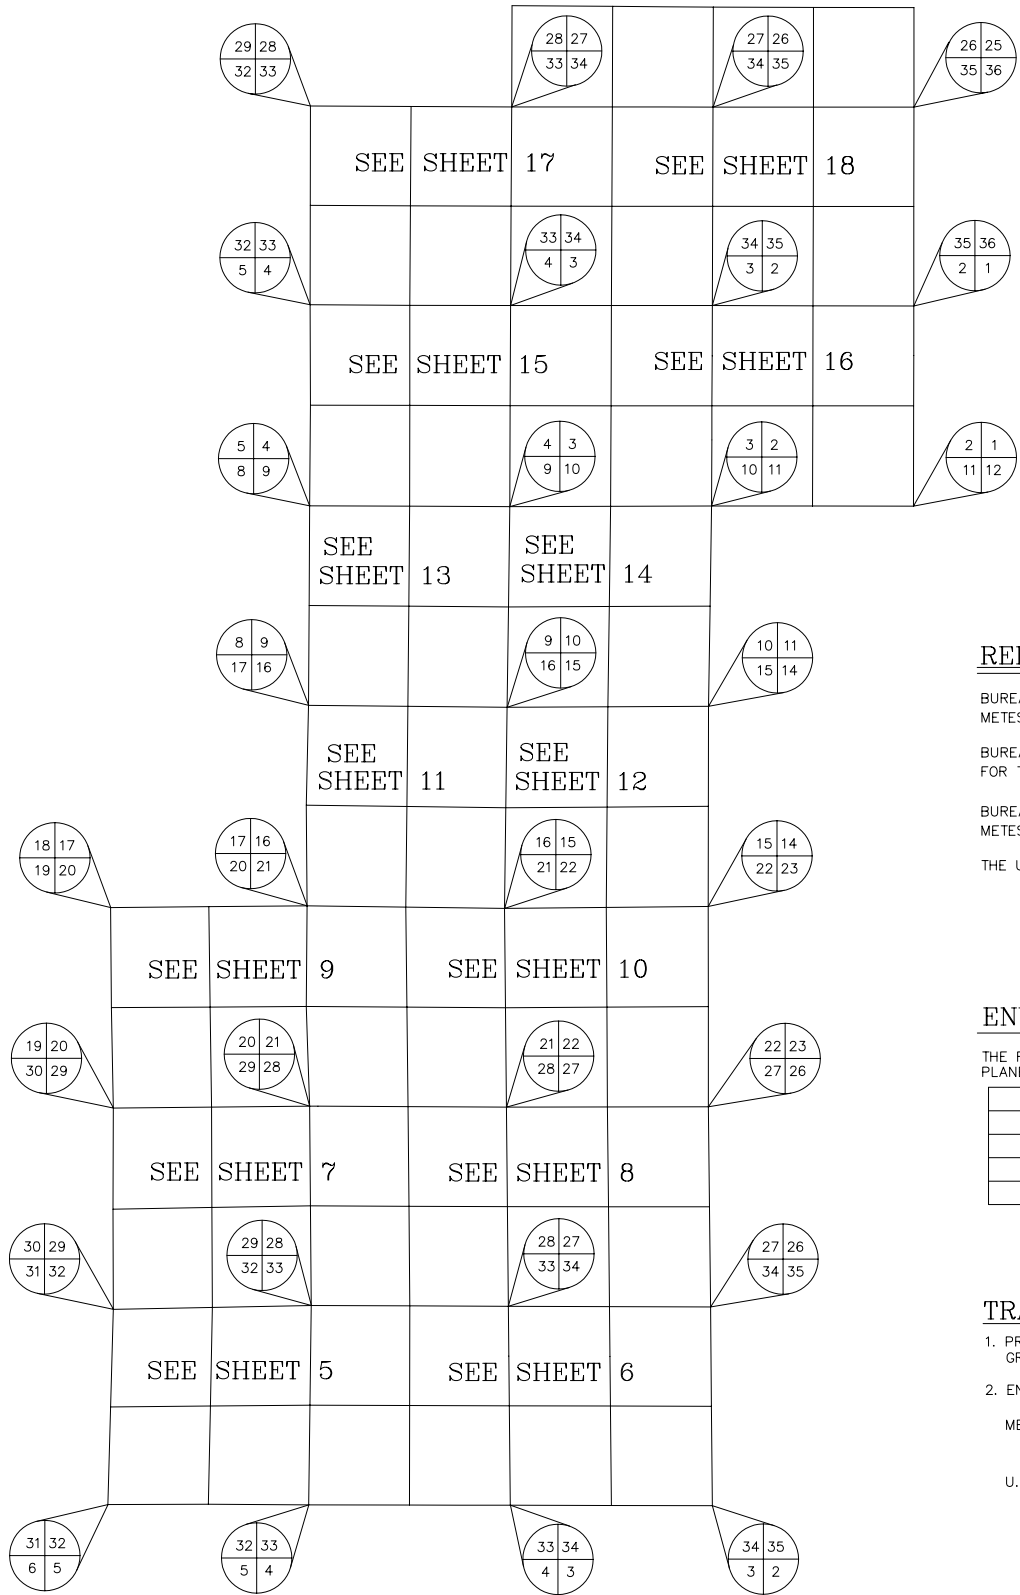

SHEET INDEX MAP

NOT TO SCALE

REFERENCE MAPS:

BUREAU OF LAND MANAGEMENT: DEPENDENT RESURVEY, SUBDIVISION AND METES-AND-BOUNDS SURVEY FOR T. 26 S., R. 59 E., M.D.M. SEPTEMBER 10, 2002

BUREAU OF LAND MANAGEMENT: DEPENDENT RESURVEY, AND SUBDIVISIONS FOR T. 25 S., R. 59 E., M.D.M. JANUARY 14, 1997

BUREAU OF LAND MANAGEMENT: DEPENDENT RESURVEY, SUBDIVISION AND METES-AND-BOUNDS SURVEY FOR T. 25 S., R. 59 E., M.D.M. SEPTEMBER 10, 2002

THE UNITED STATES OF AMERICA PATENT NUMBER 27-2004-0104

ENVELOPING EXTERIOR CONTROL

THE FOLLOWING GEODETIC CONTROL POINTS WERE USED TO DERIVE THE STATE PLANE COORDINATES USED FOR THIS SURVEY.

NAME	GENERAL PROVENANCE
FERRY	NGS DATASHEETS NAD 83 (1999)
P 364	NGS DATASHEETS NAD 83 (1999)
SLOAN	NGS DATASHEETS NAD 83 (1999)
TABLE	NGS DATASHEETS NAD 83 (1998)

TRANSFORMATION / CONVERSION FACTORS:

1. PROJECT COMBINED FACTORS:
GROUND TO GRID: 0.99977714 GRID TO GROUND: 1.00022291

2. ENGLISH / METRIC CONVERSIONS

METERS X $\frac{3937}{1200}$ = U.S. SURVEY FEET

U.S. SURVEY FEET X $\frac{1200}{3937}$ = METERS

SURVEYOR'S CERTIFICATE

I, SAM LONG, A PROFESSIONAL LAND SURVEYOR REGISTERED IN THE STATE OF NEVADA, AS AN AGENT FOR VTN, CERTIFY THAT:

- THIS PLAT REPRESENTS THE RESULTS OF A SURVEY CONDUCTED UNDER MY DIRECT SUPERVISION AT THE INSTANCE OF McCARRAN INTERNATIONAL AIRPORT - CLARK COUNTY DEPARTMENT OF AVIATION.
- THE LANDS SURVEYED LIE WITHIN SECTIONS 26, 27, 33, 34 AND 35, TOWNSHIP 25 SOUTH, RANGE 59 EAST, M.D.M. AND SECTIONS 2, 3, 4, 9, 10, 15, 16, 20, 21, 22, 27, 28, 29, 32, 33 AND 34, TOWNSHIP 26 SOUTH, RANGE 59 EAST, M.D.M., CLARK COUNTY, NEVADA, AND THE SURVEY WAS COMPLETED ON SEPTEMBER 17, 2004.
- THIS SURVEY COMPLIES WITH APPLICABLE STATUES OF THIS STATE AND ANY LOCAL ORDINANCE EFFECT ON THE DATE THAT THE SURVEY WAS COMPLETED, AND THE SURVEY WAS CONDUCTED IN ACCORDANCE WITH CHAPTER 625 OF THE NEVADA ADMINISTRATIVE CODE.
- THE MONUMENTS DEPICTED ON THE MAP ARE OF THE CHARACTER SHOWN, OCCUPY THE POSITIONS INDICATED AND ARE OF SUFFICIENT NUMBER AND DURABILITY.

SAM LONG, P.L.S.
NEVADA CERTIFICATE NO. 9047

BASIS OF BEARINGS

THE BASIS OF BEARINGS FOR THIS PROJECT IS GRID NORTH AS DEFINED BY THE NEVADA COORDINATE SYSTEM OF 1983 (NCS83), EAST ZONE, (2701), DETERMINED BY NGS POINTS FERRY, P 364, SLOAN, AND TABLE AS SHOWN ON NGS DATA SHEETS.

BENCHMARK

PROJECT DATUM: NORTH AMERICAN VERTICAL DATUM OF 1988 (NAVD88)

BENCHMARK: NGS POINT G 150
NAVD88 ELEVATION: 848.908 METERS (2785.13 FEET)

A BRONZE DISK STAMPED G 150 1935, IN THE TOP OF A CONCRETE POST PROJECTING 0.4', LOCATED 2 MILES SOUTH ALONG UNION PACIFIC RAILROAD FROM STATION AT JEAN, 27 RAILS SOUTH OF CONCRETE BRIDGE 299.39. ABOUT 8 RAILS SOUTH OF SIGNAL 299.3. 67.4 FEET WEST OF RAIL, 23.5 FEET NORTHWEST OF 5TH POLE NORTH OF MILEPOST 299, 14 FEET EAST OF CENTER OF DIM TRACK RD., 2.4 FEET NORTH OF WITNESS POST. ABOUT 3 FEET LOWER THAN TRACK.

COUNTY RECORDER'S NOTE:

ANY SUBSEQUENT CHANGES TO THIS MAP SHOULD BE EXAMINED AND MAY BE DETERMINED BY REFERENCE TO THE COUNTY RECORDER'S CUMULATIVE MAP INDEX NRS 278.5695

vtm CONSULTING ENGINEERS • PLANNERS • LAND SURVEYORS 2727 SOUTH RAINBOW BOULEVARD LAS VEGAS, NEVADA 89102 (702) 873 - 7550 FAX (702) 362 - 2597				NO. _____	
RECORD OF SURVEY OF A PORTION OF SECTIONS 26, 27, 33, 34 AND 35, TOWNSHIP 25 SOUTH, RANGE 59 EAST, M.D.M. AND A PORTION OF SECTIONS 2, 3, 4, 9, 10, 15, 16, 20, 21, 22, 27, 28, 29, 32, 33 AND 34, TOWNSHIP 26 SOUTH, RANGE 59 EAST, M.D.M., CLARK COUNTY, NEVADA				FILED AT THE REQUEST OF : VTN NEVADA	
SCALE: N/A	W.O. # 6282	DATE: DEC. 2004	SHEET	OF	DATED _____ AT _____ M.
FILE: G:\6282\	DRN. BY: KAK	REV.	1	18	FILE _____ PAGE _____
6282ROS.DWG	CKD. BY: MSC/SL	REV.			OF SURVEYS
				OFFICIAL RECORDS BOOK, NO. _____	
				CLARK COUNTY, NEVADA RECORDS FRANCES DEANE, RECORDER	
				FEE \$ _____ DEPUTY _____	

MONUMENT CONTROL COORDINATE TABLE

U.S. SURVEY GROUND FEET HORIZONTAL=LOCAL VERTICAL=NAVD88				STATE PLANE GRID METER COORDINATES HORIZONTAL=NCS83 VERTICAL=NAVD88			
POINT	NORTHING	EASTING	ELEVATION	NORTHING	EASTING	ELEVATION	DESCRIPTION
83	26606387. 9320	722210. 6030		8107835. 946	220081. 174		FOUND BLM BRASS CAP 1992
110	26574407. 7375	727584. 1549		8098090. 535	221718. 671		FOUND BLM BRASS CAP 2001
111	26574413. 0042	724893. 8783		8098092. 140	220898. 856		FOUND BLM BRASS CAP 2001
113	26574555. 9595	727582. 9616		8098135. 704	221718. 307		FOUND ALUMINUM CAP RLS 8879
114	26574408. 0054	727447. 3144		8098090. 617	221676. 971		FOUND ALUMINUM CAP RLS 8879
117	26574418. 2709	722203. 6198		8098093. 745	220079. 046		FOUND BLM BRASS CAP 2001
118	26577069. 0553	722177. 1928		8098901. 526	220070. 993		FOUND BLM BRASS CAP 2001
119	26578394. 4938	722163. 9788		8099305. 430	220066. 966		FOUND BLM BRASS CAP 2001
120	26577055. 2473	727561. 6377		8098897. 318	221711. 809		FOUND BLM BRASS CAP 2001
121	26579702. 9526	727539. 1189		8099704. 161	221704. 947		FOUND BLM BRASS CAP 2001
122	26579711. 4317	724845. 0424		8099706. 744	220883. 974		FOUND BLM BRASS CAP 2001
123	26578386. 8018	724857. 2516		8099303. 086	220887. 694		FOUND BLM BRASS CAP 2001
124	26577062. 1511	724869. 4610		8098899. 422	220891. 415		FOUND BLM BRASS CAP 2001
125	26579719. 9114	722150. 7650		8099709. 328	220062. 939		FOUND BLM BRASS CAP 2001
126	26582370. 4865	727509. 9924		8100517. 045	221696. 071		FOUND BLM BRASS CAP 2001
127	26585038. 1116	727480. 8649		8101329. 958	221687. 195		FOUND BLM BRASS CAP 2001
128	26585033. 3941	724790. 6434		8101328. 520	220867. 396		FOUND BLM BRASS CAP 2001
129	26587705. 8801	727477. 3761		8102142. 914	221686. 132		FOUND BLM BRASS CAP 2001
130	26590373. 5786	727473. 8873		8102955. 849	221685. 069		FOUND BLM BRASS CAP 2001
131	26593041. 2722	727479. 0250		8103768. 782	221686. 634		FOUND BLM BRASS CAP 2001
132	26595708. 9657	727484. 1626		8104581. 716	221688. 200		FOUND BLM BRASS CAP 2001
133	26598376. 8869	727524. 9129		8105394. 719	221700. 618		FOUND BLM BRASS CAP 2001
134	26601044. 7138	727565. 6618		8106207. 693	221713. 035		FOUND BLM BRASS CAP 2001
135	26601043. 9366	730255. 2782		8106207. 456	222532. 649		FOUND BLM BRASS CAP 2001
136	26601042. 9564	732944. 7066		8106207. 157	223352. 206		FOUND BLM BRASS CAP 2001
137	26579717. 2569	722994. 1745		8099708. 520	220319. 954		FOUND BLM BRASS CAP 2001
138	26582374. 3472	722125. 5719		8100518. 222	220055. 262		FOUND BLM BRASS CAP 2001
139	26585028. 6765	722100. 3798		8101327. 083	220047. 585		FOUND BLM BRASS CAP 2001
140	26585031. 9349	723958. 5158		8101328. 076	220613. 820		FOUND BLM BRASS CAP 2001
141	26587676. 6651	722074. 8336		8102134. 011	220039. 800		FOUND BLM BRASS CAP 2001
142	26590324. 6537	722049. 2874		8102940. 940	220032. 016		FOUND BLM BRASS CAP 2001
143	26590349. 0162	724761. 5539		8102948. 364	220858. 532		FOUND BLM BRASS CAP 2001
144	26590350. 4849	724923. 7407		8102948. 812	220907. 956		FOUND BLM BRASS CAP 2001
145	26593003. 5534	722083. 4815		8103757. 288	220042. 436		FOUND BLM BRASS CAP 2001
146	26595682. 2977	722117. 6737		8104573. 589	220052. 855		FOUND BRASS CAP RLS 6199
147	26595695. 6315	724800. 8734		8104577. 652	220870. 514		FOUND BLM BRASS CAP 2001
148	26595701. 0675	725894. 7790		8104579. 309	221203. 863		FOUND BLM BRASS CAP 2001
149	26579730. 8183	719525. 2774		8099712. 652	219262. 867		FOUND BLM BRASS CAP 2001
150	26577077. 3660	719521. 1707		8098904. 058	219261. 616		FOUND BLM BRASS CAP 2001
151	26574423. 9496	719517. 0641		8098095. 476	219260. 364		FOUND BLM BRASS CAP 2001
152	26574429. 6284	716830. 4523		8098097. 206	218441. 666		FOUND BLM BRASS CAP 2001
153	26574437. 6067	715627. 3723		8098099. 638	218075. 048		FOUND BLM BRASS CAP 2001
154	26577085. 6768	716865. 1211		8098906. 591	218452. 231		FOUND BLM BRASS CAP 2001
155	26579741. 7252	716899. 7898		8099715. 976	218462. 795		FOUND BLM BRASS CAP 2001
157	26579731. 1055	716350. 0624		8099712. 740	218295. 276		FOUND BLM BRASS CAP 2001
158	26582397. 4931	716877. 2238		8100525. 275	218455. 919		FOUND BLM BRASS CAP 2001
159	26583522. 3083	716867. 7463		8100868. 043	218453. 031		FOUND BLM BRASS CAP 2001
160	26585052. 3698	717076. 6742		8101334. 303	218516. 698		FOUND BLM BRASS CAP 2001
161	26585040. 9132	719477. 5083		8101330. 812	219248. 311		FOUND BLM BRASS CAP 2001
162	26577073. 2106	720849. 1818		8098902. 792	219666. 304		FOUND BLM BRASS CAP 2001
163	26574421. 1103	720860. 3144		8098094. 611	219669. 697		FOUND BLM BRASS CAP 2001
164	26590357. 8202	719418. 9808		8102951. 047	219230. 475		FOUND BLM BRASS CAP 2001
166	26595708. 0825	719472. 4371		8104581. 447	219246. 765		FOUND BLM BRASS CAP 2001
167	26595712. 5271	719020. 6592		8104582. 801	219109. 094		FOUND BLM BRASS CAP 2001
168	26601037. 0021	724876. 7906		8106205. 343	220893. 648		FOUND BLM BRASS CAP 2001
169	26601042. 9245	726941. 7856		8106207. 147	221522. 920		FOUND BLM BRASS CAP 2001
170	26602808. 0468	727571. 9254		8106745. 038	221714. 944		FOUND BLM BRASS CAP 2001
171	26603712. 3824	727575. 1377		8107020. 618	221715. 923		FOUND BLM BRASS CAP 2001
182	26611679. 1684	723043. 4790		8109448. 359	220334. 978		FOUND BLM BRASS CAP 2001
185	26608799. 9950	722223. 0921		8108570. 980	220084. 980		FOUND BLM BRASS CAP 2001
189	26606388. 8982	721532. 6783		8107836. 240	219874. 588		FOUND BLM BRASS CAP 2001
202	26595717. 7402	718490. 7561		8104584. 390	218947. 615		FOUND BLM BRASS CAP 2001
250	26574436. 1108	711480. 3260		8098099. 182	216811. 308		FOUND USGLO BRASS CAP 1932
251	26577038. 0602	711552. 8676		8098892. 081	216833. 414		FOUND BLM BRASS CAP 2001
252	26574447. 3473	714158. 5389		8098102. 606	217627. 447		FOUND BLM BRASS CAP 2001
253	26574441. 0237	715112. 1091		8098100. 679	217918. 031		FOUND BLM BRASS CAP 2001
254	26579721. 1182	715833. 0738		8099709. 696	218137. 732		FOUND BLM BRASS CAP 2001
255	26579690. 7788	714262. 5709		8099700. 451	217659. 149		FOUND BLM BRASS CAP 2001
258	26606388. 1413	722063. 7887		8107836. 010	220036. 435		FOUND BLM BRASS CAP 2001
261	26601029. 4924	722187. 9593		8106203. 054	220074. 274		FOUND BLM BRASS CAP 2001
262	26598355. 9220	722152. 8168		8105388. 330	220063. 564		FOUND BLM BRASS CAP 2001
264	26579639. 9826	711625. 4084		8099684. 972	216855. 519		FOUND BLM BRASS CAP 2001
265	26582309. 1644	711617. 4186		8100498. 358	216853. 084		FOUND BLM BRASS CAP 2001
266	26585000. 1611	711625. 9545		8101318. 393	216855. 686		FOUND BLM BRASS CAP 2001
267	26585026. 5970	714240. 3261		8101326. 449	217652. 370		FOUND BLM BRASS CAP 2001
268	26590367. 8364	714170. 6856		8102954. 099	217631. 148		FOUND BLM BRASS CAP 2001
269	26590344. 8832	711552. 8812		8102947. 105	216833. 418		FOUND BLM BRASS CAP 2001
270	26590390. 9885	716788. 5330		8102961. 154	218428. 892		FOUND BLM BRASS CAP 2001
271	26590389. 4401	716911. 3352		8102960. 683	218466. 314		FOUND BLM BRASS CAP 2001
272	26587678. 0209	711572. 1075		8102134. 424	216839. 277		FOUND BLM BRASS CAP 2001
273	26593072. 6452	716767. 5833		8103778. 343	218422. 508		FOUND BLM BRASS CAP 2001
274	26595734. 1053	716827. 3006		8104589. 377	218440. 706		FOUND BLM BRASS CAP 2001
275	26598392. 7679	716840. 7336		8105399. 558	218444. 799		FOUND BLM BRASS CAP 2001
276	26601051. 4553	716854. 1666		8106209. 747	218448. 893		FOUND BLM BRASS CAP 2001
277	26603733. 4420	716875. 4474		8107027. 036	218455. 378		FOUND BLM BRASS CAP 2001
278	26606407. 9941	716867. 9247		8107842. 059	218453. 085		FOUND BLM BRASS CAP 1992
279	26609056. 8884	716871. 6481		8108649. 264	218454. 220		FOUND BLM BRASS CAP 1992
280	26611705. 7477	716875. 3714		8109456. 458	218455. 354		FOUND BLM BRASS CAP 1992
281	26587709. 0228	716766. 4561		8102143. 872	218422. 164		FOUND BLM BRASS CAP 2001
282	26585050. 3560	716560. 7744		8101333. 689	218359. 486		FOUND BLM BRASS CAP 2001
284	26606912. 8267	722213. 3208		8107995. 898	220082. 002		FOUND BLM BRASS CAP 2001
285	26603720. 0522	722199. 3291		8107022. 956	220077. 738		FOUND BLM BRASS CAP 2001
287	26611675. 3538	729887. 1224		8109447. 196	222420. 460		FOUND BLM BRASS CAP 2001
289	26606380. 8210	730269. 4850		8107833. 779	222536. 979		FOUND BLM BRASS CAP 1992

RECORD OF SURVEY

OF
A PORTION OF SECTIONS 26, 27, 33, 34 AND 35,
TOWNSHIP 25 SOUTH, RANGE 59 EAST, M.D.M. AND A PORTION OF
SECTIONS 2, 3, 4, 9, 10, 15, 16, 20, 21, 22, 27, 28, 29, 32, 33 AND 34,
TOWNSHIP 26 SOUTH, RANGE 59 EAST, M.D.M.,
CLARK COUNTY, NEVADA



CONSULTING ENGINEERS • PLANNERS • LAND SURVEYORS

nevada

2727 SOUTH RAINBOW BOULEVARD

LAS VEGAS, NEVADA 89102

(702) 873 – 7550 FAX (702) 362 – 2597

RECORD OF SURVEY

OF

A PORTION OF SECTIONS 26, 27, 33, 34 AND 35,
TOWNSHIP 25 SOUTH, RANGE 59 EAST, M.D.M. AND A PORTION OF
SECTIONS 2, 3, 4, 9, 10, 15, 16, 20, 21, 22, 27, 28, 29, 32, 33 AND 34,
TOWNSHIP 26 SOUTH, RANGE 59 EAST, M.D.M.,
CLARK COUNTY, NEVADA

SCALE: N/A	W.O. # 6282	DATE: DEC. 2004	SHEET	OF
FILE: G\6282\	DRN. BY: KAK	REV.	2	18
6282ROS.DWG	CKD. BY: MSC	REV.		

MONUMENT CONTROL COORDINATE TABLE

U.S. SURVEY GROUND FEET HORIZONTAL=LOCAL VERTICAL=NAVD88				STATE PLANE GRID METER COORDINATES HORIZONTAL=NCS83 VERTICAL=NAVD88			
POINT	NORTHING	EASTING	ELEVATION	NORTHING	EASTING	ELEVATION	DESCRIPTION
291	26606375.4678	732954.5868		8107832.148	223355.217		FOUND BLM BRASS CAP 1992
292	26609025.4814	732955.4049		8108639.693	223355.466		FOUND BLM BRASS CAP 1992
293	26611675.5010	732956.5622		8109447.241	223355.819		FOUND BLM BRASS CAP 1992
294	26611675.2839	730280.5778		8109447.175	222540.359		FOUND BLM BRASS CAP 1992
295	26611675.7590	727604.7565		8109447.320	221724.949		FOUND BLM BRASS CAP 1992
297	26606383.5057	728892.0787		8107834.597	222117.238		FOUND BLM BRASS CAP 2001
298	26614331.7439	730281.8331		8110256.685	222540.741		FOUND BLM BRASS CAP 2001
299	26614324.3063	732959.4298		8110254.418	223356.693		FOUND BLM BRASS CAP 1992
300	26613004.1160	729869.9052		8109852.113	222415.214		FOUND BLM BRASS CAP 2001
301	26614339.0406	727611.4040		8110258.909	221726.974		FOUND BLM BRASS CAP 1992
302	26613349.8313	725596.7498		8109957.464	221113.043		FOUND BLM BRASS CAP 1992
303	26614358.4799	724928.8532		8110264.832	220909.514		FOUND BLM BRASS CAP 1992
304	26611679.8805	722238.0035		8109448.576	220089.524		FOUND BLM BRASS CAP 1992
305	26609033.8743	722224.3031		8108642.251	220085.349		FOUND BLM BRASS CAP 1992
306	26611692.5108	719560.5648		8109452.424	219273.621		FOUND BLM BRASS CAP 1992
307	26606391.7584	719525.8971		8107837.112	219263.056		FOUND BLM BRASS CAP 1992
308	26611677.5084	724921.3855		8109447.853	220907.238		FOUND BLM BRASS CAP 1992
309	26606386.9930	724897.5164		8107835.660	220899.964		FOUND BLM BRASS CAP 1992
311	26613028.8925	722244.1849		8109859.664	220091.407		FOUND BLM BRASS CAP 2001
312	26614377.8622	722250.3662		8110270.739	220093.291		FOUND BLM BRASS CAP 1992
313	26609030.7337	727594.6951		8108641.294	221721.883		FOUND BLM BRASS CAP 1992
318	26613021.8934	723954.3126		8109857.531	220612.539		FOUND BLM BRASS CAP 2001
331	26586782.5924	716797.1839		8101861.558	218431.528		FOUND BLM BRASS CAP 2001
359	26590374.3730	718106.2462		8102956.091	218830.442		FOUND BLM BRASS CAP 2001
360	26601040.5680	719521.1420		8106206.429	219261.607		FOUND BLM BRASS CAP 2001
362	26601036.3435	720538.3217		8106205.142	219571.575		FOUND BLM BRASS CAP 2001
363	26603716.2500	732949.6597		8107021.797	223353.715		FOUND BLM BRASS CAP 2001
364	26606386.0540	727584.6350		8107835.374	221718.817		FOUND BLM BRASS CAP 1992
365	26578392.8094	722753.7291		8099304.917	220246.682		FOUND BLM BRASS CAP 2001
366	26611676.7550	726263.2050		8109447.623	221316.134		FOUND BLM BRASS CAP 1992
367	26613003.5380	730281.2055		8109851.937	222540.550		FOUND BLM BRASS CAP 2001
368	26613012.7190	726266.8270		8109854.735	221317.238		FOUND BLM BRASS CAP 1992
369	26613680.6310	726268.4359		8110058.270	221317.728		FOUND BLM BRASS CAP 1992
370	26614348.6130	726270.0450		8110261.826	221318.218		FOUND BLM BRASS CAP 1992
371	26614353.5452	725599.6150		8110263.329	221113.917		FOUND BLM BRASS CAP 1992
372	26613684.6090	725597.7490		8110059.482	221113.348		FOUND BLM BRASS CAP 1992
373	26613688.2861	724926.9864		8110060.602	220908.945		FOUND BLM BRASS CAP 1992
374	26613353.0261	724926.0525		8109958.438	220908.660		FOUND BLM BRASS CAP 1992
375	26613017.9201	724925.1191		8109856.320	220908.376		FOUND BLM BRASS CAP 1992
376	26613015.2000	725595.7510		8109855.491	221112.739		FOUND BLM BRASS CAP 1992
377	26613007.2950	727607.9900		8109853.082	221725.934		FOUND BLM BRASS CAP 1992
378	26613024.0527	723426.7081		8109858.189	220451.761		FOUND BLM BRASS CAP 2001
506	26573140.8590	714630.5740	2648.68	8097704.476	217771.291	807.319	SET REBAR AND PLASTIC CAP "VTN"
507	26573411.1460	712876.4570	2690.20	8097786.841	217236.754	819.975	SET REBAR AND PLASTIC CAP "VTN"
508	26576018.9710	713316.9830	2687.36	8098581.531	217370.997	819.109	SET REBAR AND PLASTIC CAP "VTN"
509	26575732.0550	715067.1640	2638.84	8098494.098	217904.335	804.320	SET REBAR AND PLASTIC CAP "VTN"
510	26575442.9780	716827.4560	2614.71	8098406.007	218440.753	796.965	SET REBAR AND PLASTIC CAP "VTN"
511	26575132.9820	718563.7400	2611.22	8098311.541	218969.855	795.901	SET REBAR AND PLASTIC CAP "VTN"
512	26574833.6970	720312.8300	2611.68	8098220.339	219502.860	796.042	SET REBAR AND PLASTIC CAP "VTN"
513	26574540.9690	722078.0010	2636.77	8098131.135	220040.766	803.689	SET REBAR AND PLASTIC CAP "VTN"
514	26574228.7410	723808.0080	2665.95	8098035.989	220567.955	812.583	SET REBAR AND PLASTIC CAP "VTN"
515	26573928.3940	725589.2760	2695.16	8097944.464	221110.766	821.486	SET REBAR AND PLASTIC CAP "VTN"
516	26576532.1630	726005.1850	2662.04	8098737.917	221237.507	811.391	SET REBAR AND PLASTIC CAP "VTN"
517	26576828.0350	724275.1850	2639.76	8098828.079	220710.319	804.600	SET REBAR AND PLASTIC CAP "VTN"
518	26577144.7900	722510.3040	2617.87	8098924.605	220172.503	797.928	SET REBAR AND PLASTIC CAP "VTN"
519	26577437.3190	720756.6630	2610.56	8099013.748	219638.111	795.700	SET REBAR AND PLASTIC CAP "VTN"
520	26577733.9730	719014.3270	2610.36	8099104.148	219107.164	795.639	SET REBAR AND PLASTIC CAP "VTN"
521	26578040.0450	717268.4300	2611.59	8099197.418	218575.132	796.014	SET REBAR AND PLASTIC CAP "VTN"
522	26578333.7760	715513.6290	2640.21	8099286.928	218040.387	804.738	SET REBAR AND PLASTIC CAP "VTN"
523	26578621.9580	713767.7420	2694.14	8099374.746	217508.358	821.176	SET REBAR AND PLASTIC CAP "VTN"
524	26581219.8480	714208.6550	2688.98	8100166.408	217642.719	819.603	SET REBAR AND PLASTIC CAP "VTN"
525	26580928.7380	715955.0730	2628.15	8100077.697	218174.909	801.062	SET REBAR AND PLASTIC CAP "VTN"
526	26580634.7060	717701.8340	2611.28	8099988.096	218707.205	795.920	SET REBAR AND PLASTIC CAP "VTN"
527	26580339.7520	719455.4730	2610.44	8099898.214	219241.596	795.664	SET REBAR AND PLASTIC CAP "VTN"
528	26580051.9630	721200.7550	2610.26	8099810.515	219773.440	795.609	SET REBAR AND PLASTIC CAP "VTN"
529	26579740.3040	722953.1050	2610.20	8099715.543	220307.438	795.591	SET REBAR AND PLASTIC CAP "VTN"
530	26579423.8280	724698.6180	2612.05	8099619.102	220839.353	796.154	SET REBAR AND PLASTIC CAP "VTN"
531	26579121.1720	726463.8730	2631.46	8099526.873	221377.284	802.071	SET REBAR AND PLASTIC CAP "VTN"
532	26581727.3640	726900.7320	2611.11	8100321.065	221510.409	795.868	SET REBAR AND PLASTIC CAP "VTN"
533	26582045.8850	725158.1310	2610.62	8100418.129	220979.382	795.719	SET REBAR AND PLASTIC CAP "VTN"
534	26582343.3940	723398.5780	2610.40	8100508.789	220443.189	795.652	SET REBAR AND PLASTIC CAP "VTN"
535	26582643.2680	721648.7400	2610.59	8100600.171	219909.956	795.709	SET REBAR AND PLASTIC CAP "VTN"
536	26582935.7190	719904.2710	2610.67	8100689.290	219378.359	795.734	SET REBAR AND PLASTIC CAP "VTN"
537	26583242.3090	718147.7700	2611.95	8100782.718	218843.096	796.124	SET REBAR AND PLASTIC CAP "VTN"
538	26583553.4570	716410.6110	2627.58	8100877.535	218313.727	800.888	SET REBAR AND PLASTIC CAP "VTN"
539	26583840.5380	714651.6670	2670.84	8100965.018	217777.719	814.074	SET REBAR AND PLASTIC CAP "VTN"
540	26586433.9720	715104.0180	2674.58	8101755.322	217915.565	815.214	SET REBAR AND PLASTIC CAP "VTN"
541	26586145.4530	716897.3860	2625.31	8101667.401	218462.063	800.196	SET REBAR AND PLASTIC CAP "VTN"
542	26585850.9860	718609.4040	2611.50	8101577.667	218983.771	795.987	SET REBAR AND PLASTIC CAP "VTN"
543	26585544.0190	720338.3850	2610.80	8101484.124	219510.648	795.773	SET REBAR AND PLASTIC CAP "VTN"
544	26585245.4750	722093.6350	2610.62	8101393.148	220045.530	795.719	SET REBAR AND PLASTIC CAP "VTN"
545	26584945.8640	723845.3330	2610.50	8101301.847	220579.329	795.682	SET REBAR AND PLASTIC CAP "VTN"
546	26584634.9970	725601.4660	2610.64	8101207.116	221114.481	795.725	SET REBAR AND PLASTIC CAP "VTN"
547	26584336.2840	727346.3040	2610.67	8101116.088	221646.190	795.734	SET REBAR AND PLASTIC CAP "VTN"
548	26586939.4360	727793.4020	2610.91	8101909.354	221782.435	795.807	SET REBAR AND PLASTIC CAP "VTN"
549	26587251.8010	726042.5790	2610.88	8102004.541	221248.902	795.798	SET REBAR AND PLASTIC CAP "VTN"
550	26587547.3740	724286.6520	2610.77	8102094.612	220713.814	795.764	SET REBAR AND PLASTIC CAP "VTN"
551	26587848.2450	722539.0820	2611.18	8102186.297	220181.272	795.889	SET REBAR AND PLASTIC CAP "VTN"
552	26588146.4020	720796.1700	2611.21	8102277.156	219650.150	795.898	SET REBAR AND PLASTIC CAP "VTN"
553	26588449.1030	719039.1360	2611.55	8102369.398	219114.724	796.002	SET REBAR AND PLASTIC CAP "VTN"
554	26588752.0890	717305.8530	2625.70	8102461.728	218586.536	800.315	SET REBAR AND PLASTIC CAP "VTN"
555	26589044.9180	715544.9890	2666.68	8102550.963	218049.943	812.806	SET REBAR AND PLASTIC CAP "VTN"
556	26591648.3190	716005.3190	2661.94	8103344.304	218190.221	811.361	SET REBAR AND PLASTIC CAP "VTN"
557	26591350.0960	717752.1080	2626.79	8103253.426	218722.525	800.647	SET REBAR AND PLASTIC CAP "VTN"

RECORD OF SURVEY

OF
A PORTION OF SECTIONS 26, 27, 33, 34 AND 35,
TOWNSHIP 25 SOUTH, RANGE 59 EAST, M.D.M. AND A PORTION OF
SECTIONS 2, 3, 4, 9, 10, 15, 16, 20, 21, 22, 27, 28, 29, 32, 33 AND 34,
TOWNSHIP 26 SOUTH, RANGE 59 EAST, M.D.M.,
CLARK COUNTY, NEVADA



CONSULTING ENGINEERS • PLANNERS • LAND SURVEYORS

2727 SOUTH RAINBOW BOULEVARD
LAS VEGAS, NEVADA 89102
(702) 873 - 7550 FAX (702) 362 - 2597

RECORD OF SURVEY

OF

A PORTION OF SECTIONS 26, 27, 33, 34 AND 35,
TOWNSHIP 25 SOUTH, RANGE 59 EAST, M.D.M. AND A PORTION OF
SECTIONS 2, 3, 4, 9, 10, 15, 16, 20, 21, 22, 27, 28, 29, 32, 33 AND 34,
TOWNSHIP 26 SOUTH, RANGE 59 EAST, M.D.M.,
CLARK COUNTY, NEVADA

SCALE: N/A	W.O. # 6282	DATE: DEC. 2004	SHEET	OF
FILE: G\6282\	DRN. BY: KAK	REV.	3	18
6282ROS.DWG	CKD. BY: MSC	REV.		

RECORD OF SURVEY

OF

A PORTION OF SECTIONS 26, 27, 33, 34 AND 35,
TOWNSHIP 25 SOUTH, RANGE 59 EAST, M.D.M. AND A PORTION OF
SECTIONS 2, 3, 4, 9, 10, 15, 16, 20, 21, 22, 27, 28, 29, 32, 33 AND 34,
TOWNSHIP 26 SOUTH, RANGE 59 EAST, M.D.M.,
CLARK COUNTY, NEVADA

MONUMENT CONTROL COORDINATE TABLE

U.S. SURVEY GROUND FEET HORIZONTAL=LOCAL VERTICAL=NAVD88				STATE PLANE GRID METER COORDINATES HORIZONTAL=NCS83 VERTICAL=NAVD88			
POINT	NORTHING	EASTING	ELEVATION	NORTHING	EASTING	ELEVATION	DESCRIPTION
558	26591044. 9040	719487. 8820	2612. 89	8103160. 424	219251. 472	796. 410	SET REBAR AND PLASTIC CAP "VTN"
559	26590752. 0760	721232. 0540	2613. 05	8103071. 190	219782. 978	796. 459	SET REBAR AND PLASTIC CAP "VTN"
560	26590455. 8320	722989. 9760	2612. 37	8102980. 914	220318. 674	796. 252	SET REBAR AND PLASTIC CAP "VTN"
561	26590158. 2320	724730. 4570	2611. 47	8102890. 226	220849. 056	795. 978	SET REBAR AND PLASTIC CAP "VTN"
562	26589853. 6810	726490. 6570	2611. 20	8102797. 419	221385. 446	795. 895	SET REBAR AND PLASTIC CAP "VTN"
563	26589542. 0130	728247. 5540	2610. 99	8102702. 444	221920. 830	795. 831	SET REBAR AND PLASTIC CAP "VTN"
564	26592146. 0290	728683. 2570	2615. 14	8103495. 973	222053. 603	797. 096	SET REBAR AND PLASTIC CAP "VTN"
565	26592445. 1180	726941. 6600	2611. 60	8103587. 115	221522. 882	796. 017	SET REBAR AND PLASTIC CAP "VTN"
566	26592758. 0610	725185. 8780	2611. 92	8103682. 479	220987. 837	796. 115	SET REBAR AND PLASTIC CAP "VTN"
567	26593054. 8940	723433. 9370	2613. 44	8103772. 933	220453. 964	796. 578	SET REBAR AND PLASTIC CAP "VTN"
568	26593338. 8140	721696. 7190	2614. 55	8103859. 453	219924. 577	796. 916	SET REBAR AND PLASTIC CAP "VTN"
569	26593657. 1420	719956. 6160	2615. 86	8103956. 458	219394. 310	797. 316	SET REBAR AND PLASTIC CAP "VTN"
570	26593959. 5400	718183. 0700	2634. 52	8104048. 609	218853. 853	803. 003	SET REBAR AND PLASTIC CAP "VTN"
571	26594241. 5560	716458. 1260	2667. 99	8104134. 548	218328. 206	813. 205	SET REBAR AND PLASTIC CAP "VTN"
572	26596828. 2830	716889. 4110	2679. 63	8104922. 808	218459. 633	816. 753	SET REBAR AND PLASTIC CAP "VTN"
573	26596556. 1950	718636. 8060	2638. 54	8104839. 894	218992. 121	804. 229	SET REBAR AND PLASTIC CAP "VTN"
574	26596252. 9250	720395. 5190	2622. 44	8104747. 478	219528. 058	799. 321	SET REBAR AND PLASTIC CAP "VTN"
575	26595959. 0660	722130. 6060	2621. 00	8104657. 930	220056. 796	798. 882	SET REBAR AND PLASTIC CAP "VTN"
576	26595635. 6500	723857. 0220	2621. 76	8104559. 374	220582. 892	799. 114	SET REBAR AND PLASTIC CAP "VTN"
577	26595350. 9400	725629. 2530	2618. 00	8104472. 614	221122. 948	797. 968	SET REBAR AND PLASTIC CAP "VTN"
578	26595046. 1650	727390. 6240	2624. 57	8104379. 739	221659. 696	799. 971	SET REBAR AND PLASTIC CAP "VTN"
579	26594761. 6510	729131. 9420	2644. 36	8104293. 038	222190. 332	806. 003	SET REBAR AND PLASTIC CAP "VTN"
580	26597364. 7340	729581. 0730	2683. 20	8105086. 283	222327. 197	817. 841	SET REBAR AND PLASTIC CAP "VTN"
581	26597672. 3500	727819. 8990	2657. 00	8105180. 023	221790. 510	809. 855	SET REBAR AND PLASTIC CAP "VTN"
582	26597955. 6090	726061. 8500	2637. 04	8105266. 341	221254. 775	803. 771	SET REBAR AND PLASTIC CAP "VTN"
583	26598258. 5400	724323. 8120	2635. 68	8105358. 654	220725. 138	803. 357	SET REBAR AND PLASTIC CAP "VTN"
584	26598557. 6720	722577. 7690	2634. 36	8105449. 810	220193. 061	802. 955	SET REBAR AND PLASTIC CAP "VTN"
585	26598879. 7850	720819. 1620	2630. 90	8105547. 968	219657. 156	801. 900	SET REBAR AND PLASTIC CAP "VTN"
586	26599156. 8140	719095. 3650	2641. 32	8105632. 388	219131. 859	805. 076	SET REBAR AND PLASTIC CAP "VTN"
587	26599457. 5240	717346. 4270	2688. 56	8105724. 024	218598. 900	819. 475	SET REBAR AND PLASTIC CAP "VTN"
588	26602061. 2340	717783. 1280	2697. 51	8106517. 460	218731. 978	822. 203	SET REBAR AND PLASTIC CAP "VTN"
589	26601759. 5090	719524. 3750	2656. 75	8106425. 514	219262. 592	809. 779	SET REBAR AND PLASTIC CAP "VTN"
590	26601471. 2870	721266. 5200	2644. 93	8106337. 683	219793. 481	806. 176	SET REBAR AND PLASTIC CAP "VTN"
591	26601170. 1270	723021. 3470	2645. 52	8106245. 910	220328. 234	806. 356	SET REBAR AND PLASTIC CAP "VTN"
592	26600858. 1120	724763. 3670	2649. 67	8106150. 829	220859. 084	807. 621	SET REBAR AND PLASTIC CAP "VTN"
593	26600585. 7670	726458. 5690	2665. 75	8106067. 837	221375. 668	812. 522	SET REBAR AND PLASTIC CAP "VTN"
594	26600269. 4160	728272. 4390	2692. 00	8105971. 434	221928. 413	820. 523	SET REBAR AND PLASTIC CAP "VTN"
595	26599931. 0180	730032. 7450	2727. 05	8105868. 313	222464. 836	831. 207	SET REBAR AND PLASTIC CAP "VTN"
596	26602559. 3520	730490. 9530	2753. 24	8106669. 252	222604. 467	839. 189	SET REBAR AND PLASTIC CAP "VTN"
597	26602866. 9030	728711. 3400	2716. 54	8106762. 973	222062. 161	828. 003	SET REBAR AND PLASTIC CAP "VTN"
598	26603160. 0840	726967. 8310	2684. 75	8106852. 315	221530. 857	818. 313	SET REBAR AND PLASTIC CAP "VTN"
599	26603466. 6150	725234. 0640	2663. 64	8106945. 725	221002. 521	811. 879	SET REBAR AND PLASTIC CAP "VTN"
600	26603740. 6910	723458. 0450	2659. 26	8107029. 245	220461. 310	810. 544	SET REBAR AND PLASTIC CAP "VTN"
601	26604092. 1890	721716. 4570	2667. 92	8107136. 358	219930. 591	813. 184	SET REBAR AND PLASTIC CAP "VTN"
602	26604353. 9520	719967. 5900	2680. 45	8107216. 126	219397. 654	817. 003	SET REBAR AND PLASTIC CAP "VTN"
603	26604634. 5710	718199. 5700	2708. 75	8107301. 639	218858. 881	825. 629	SET REBAR AND PLASTIC CAP "VTN"
604	26607288. 4480	718668. 2800	2725. 71	8108110. 363	219001. 712	830. 798	SET REBAR AND PLASTIC CAP "VTN"
605	26606973. 5660	720413. 4750	2711. 86	8108014. 408	219533. 530	826. 577	SET REBAR AND PLASTIC CAP "VTN"
606	26606664. 2040	722124. 1600	2695. 87	8107920. 135	220054. 832	821. 703	SET REBAR AND PLASTIC CAP "VTN"
607	26606373. 9190	723940. 8030	2682. 41	8107831. 676	220608. 422	817. 600	SET REBAR AND PLASTIC CAP "VTN"
608	26606073. 1480	725649. 0310	2680. 19	8107740. 021	221128. 975	816. 924	SET REBAR AND PLASTIC CAP "VTN"
609	26605748. 8590	727417. 5330	2687. 77	8107641. 199	221667. 896	819. 234	SET REBAR AND PLASTIC CAP "VTN"
610	26605477. 9260	729167. 6700	2723. 10	8107558. 637	222201. 220	830. 003	SET REBAR AND PLASTIC CAP "VTN"
611	26605160. 1700	730915. 1700	2764. 41	8107461. 807	222733. 740	842. 594	SET REBAR AND PLASTIC CAP "VTN"
612	26607744. 2150	731375. 3690	2753. 59	8108249. 250	222873. 978	839. 296	SET REBAR AND PLASTIC CAP "VTN"
613	26608068. 1700	729602. 8120	2725. 37	8108347. 969	222333. 822	830. 694	SET REBAR AND PLASTIC CAP "VTN"
614	26608376. 0860	727844. 6850	2695. 09	8108441. 801	221798. 063	821. 465	SET REBAR AND PLASTIC CAP "VTN"
615	26608664. 4560	726122. 0080	2699. 36	8108529. 677	221273. 107	822. 767	SET REBAR AND PLASTIC CAP "VTN"
616	26608956. 7280	724373. 9750	2706. 74	8108618. 742	220740. 424	825. 016	SET REBAR AND PLASTIC CAP "VTN"
617	26609252. 5550	722615. 5850	2726. 37	8108708. 890	220204. 585	830. 999	SET REBAR AND PLASTIC CAP "VTN"
618	26609571. 8290	720871. 9180	2743. 95	8108806. 183	219673. 233	836. 358	SET REBAR AND PLASTIC CAP "VTN"
619	26609845. 8670	719113. 2220	2759. 91	8108889. 692	219137. 301	841. 222	SET REBAR AND PLASTIC CAP "VTN"
620	26612486. 9210	719533. 7160	2790. 52	8109694. 507	219265. 439	850. 552	SET REBAR AND PLASTIC CAP "VTN"
621	26612152. 9650	721304. 4510	2768. 62	8109592. 740	219805. 040	843. 877	SET REBAR AND PLASTIC CAP "VTN"
622	26611876. 2760	723055. 8290	2753. 45	8109508. 424	220338. 742	839. 253	SET REBAR AND PLASTIC CAP "VTN"
623	26611587. 6940	724801. 4490	2737. 93	8109420. 483	220870. 689	834. 523	SET REBAR AND PLASTIC CAP "VTN"
624	26611258. 7100	726548. 3740	2721. 01	8109320. 231	221403. 034	829. 366	SET REBAR AND PLASTIC CAP "VTN"
625	26610999. 6430	728294. 0890	2717. 91	8109241. 285	221935. 011	828. 421	SET REBAR AND PLASTIC CAP "VTN"
626	26610655. 4360	730128. 8900	2723. 92	8109136. 394	222494. 135	830. 252	SET REBAR AND PLASTIC CAP "VTN"
627	26610374. 8280	731811. 0080	2785. 15	8109050. 883	223006. 731	848. 915	SET REBAR AND PLASTIC CAP "VTN"
628	26612969. 7180	732266. 8600	2826. 29	8109841. 631	223145. 644	861. 455	SET REBAR AND PLASTIC CAP "VTN"
629	26613276. 6170	730492. 8560	2777. 79	8109935. 153	222605. 047	846. 672	SET REBAR AND PLASTIC CAP "VTN"
630	26613574. 2250	728756. 5320	2745. 52	8110025. 844	222075. 932	836. 836	SET REBAR AND PLASTIC CAP "VTN"
631	26613866. 0690	727012. 7480	2743. 77	8110114. 779	221544. 544	836. 303	SET REBAR AND PLASTIC CAP "VTN"
632	26614194. 3640	725268. 0490	2763. 68	8110214. 821	221012. 878	842. 371	SET REBAR AND PLASTIC CAP "VTN"
633	26614475. 1360	723468. 2840	2783. 31	8110300. 381	220464. 430	848. 355	SET REBAR AND PLASTIC CAP "VTN"
634	26614804. 4270	721751. 5090	2804. 89	8110400. 727	219941. 273	854. 932	SET REBAR AND PLASTIC CAP "VTN"
642	26614540. 1280	730727. 9700	2790. 84	8110320. 186	222676. 694	850. 650	SET REBAR AND PLASTIC CAP "VTN"
643	26614248. 0080	732469. 1260	2831. 33	8110231. 168	223207. 281	862. 991	SET REBAR AND PLASTIC CAP "VTN"

vtm

nevada

CONSULTING ENGINEERS • PLANNERS • LAND SURVEYORS

2727 SOUTH RAINBOW BOULEVARD
LAS VEGAS, NEVADA 89102
(702) 873 – 7550 FAX (702) 362 – 2597

RECORD OF SURVEY


OF

A PORTION OF SECTIONS 26, 27, 33, 34 AND 35,
TOWNSHIP 25 SOUTH, RANGE 59 EAST, M.D.M. AND A PORTION OF
SECTIONS 2, 3, 4, 9, 10, 15, 16, 20, 21, 22, 27, 28, 29, 32, 33 AND 34,
TOWNSHIP 26 SOUTH, RANGE 59 EAST, M.D.M.,
CLARK COUNTY, NEVADA

SCALE: N/A	W.O. # 6282	DATE: DEC. 2004	SHEET	OF
FILE: G\6282\	DRN. BY: KAK	REV.	4	18
6282ROS.DWG	CKD. BY: MSC	REV.		

RECORD OF SURVEY

OF
A PORTION OF SECTIONS 26, 27, 33, 34 AND 35,
TOWNSHIP 25 SOUTH, RANGE 59 EAST, M.D.M. AND A PORTION OF
SECTIONS 2, 3, 4, 9, 10, 15, 16, 20, 21, 22, 27, 28, 29, 32, 33 AND 34,
TOWNSHIP 26 SOUTH, RANGE 59 EAST, M.D.M.,
CLARK COUNTY, NEVADA

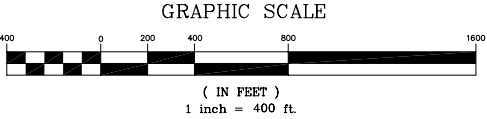

LEGEND

- SECTION LINE
- QUARTER SECTION LINE
- SIXTEENTH SECTION LINE
- SIXTY-FOURTH SECTION LINE
- RIGHT-OF-WAY LINE
- FOUND MONUMENT AS NOTED
- 311 MONUMENT REFERENCE NUMBER (SEE DESCRIPTION ON SHEETS 2-4)
- GL 5 GOVERNMENT LOT NUMBER
- Δ 520 CONTROL POINT (SEE DESCRIPTION ON SHEETS 2-4)


FOR CONTINUATION SEE SHEET 6

CONSULTING ENGINEERS • PLANNERS • LAND SURVEYORS				
2727 SOUTH RAINBOW BOULEVARD				
LAS VEGAS, NEVADA 89102				
(702) 873 - 7550 FAX (702) 362 - 2597				
RECORD OF SURVEY				
OF				
A PORTION OF SECTIONS 26, 27, 33, 34 AND 35,				
TOWNSHIP 25 SOUTH, RANGE 59 EAST, M.D.M. AND A PORTION OF				
SECTIONS 2, 3, 4, 9, 10, 15, 16, 20, 21, 22, 27, 28, 29, 32, 33 AND 34,				
TOWNSHIP 26 SOUTH, RANGE 59 EAST, M.D.M.,				
CLARK COUNTY, NEVADA				
SCALE: 1" = 400'	W.O. # 6282	DATE: DEC. 2004	SHEET	OF
FILE: G:\6282\	DRN. BY: KAK	REV.	5	18
6282ROS.DWG	CKD. BY: MSC/SL	REV.		

RECORD OF SURVEY


OF
A PORTION OF SECTIONS 26, 27, 33, 34 AND 35,
TOWNSHIP 25 SOUTH, RANGE 59 EAST, M.D.M. AND A PORTION OF
SECTIONS 2, 3, 4, 9, 10, 15, 16, 20, 21, 22, 27, 28, 29, 32, 33 AND 34,
TOWNSHIP 26 SOUTH, RANGE 59 EAST, M.D.M.,
CLARK COUNTY, NEVADA

FOR CONTINUATION SEE SHEET 8

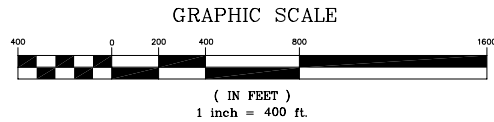



LEGEND

- SECTION LINE
- QUARTER SECTION LINE
- SIXTEENTH SECTION LINE
- SIXTY-FOURTH SECTION LINE
- RIGHT-OF-WAY LINE
- FOUND MONUMENT AS NOTED
- 311 MONUMENT REFERENCE NUMBER
(SEE DESCRIPTION ON SHEETS 2-4)
- GL 5 GOVERNMENT LOT NUMBER
- 520 CONTROL POINT
(SEE DESCRIPTION ON SHEETS 2-4)

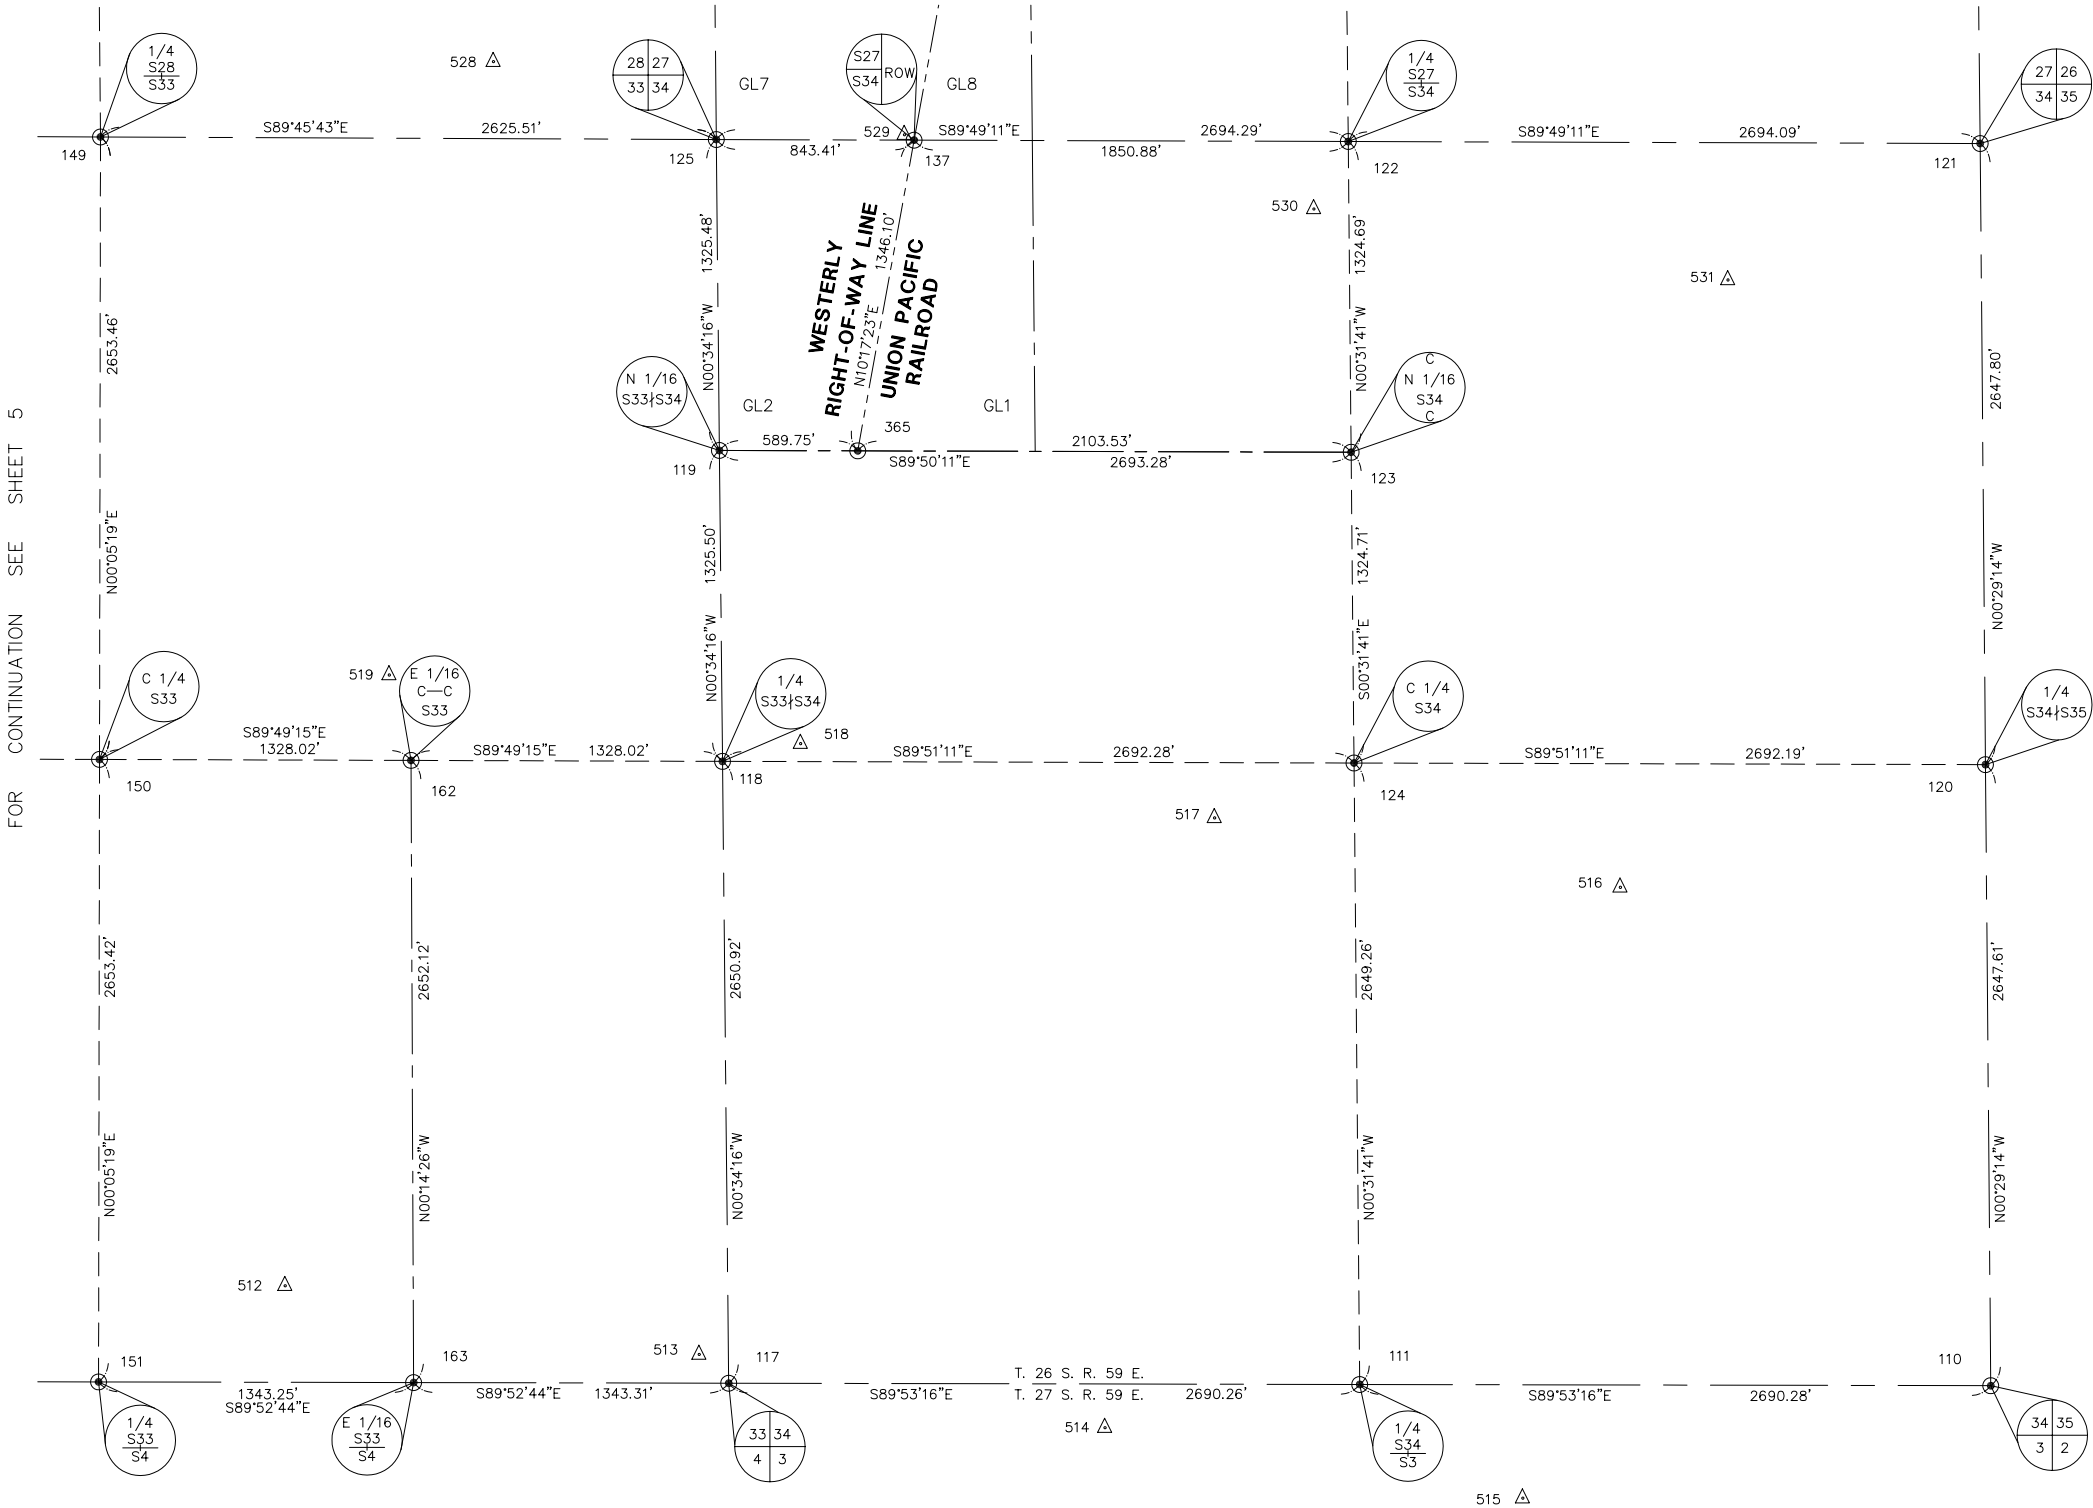

vtm neveda CONSULTING ENGINEERS • PLANNERS • LAND SURVEYORS 2727 SOUTH RAINBOW BOULEVARD LAS VEGAS, NEVADA 89102 (702) 873 - 7550 FAX (702) 362 - 2597				
RECORD OF SURVEY OF A PORTION OF SECTIONS 26, 27, 33, 34 AND 35, TOWNSHIP 25 SOUTH, RANGE 59 EAST, M.D.M. AND A PORTION OF SECTIONS 2, 3, 4, 9, 10, 15, 16, 20, 21, 22, 27, 28, 29, 32, 33 AND 34, TOWNSHIP 26 SOUTH, RANGE 59 EAST, M.D.M., CLARK COUNTY, NEVADA				
SCALE: 1" = 400'	W.O. # 6282	DATE: DEC. 2004	SHEET	OF
FILE: G:\6282\	DRN. BY: KAK	REV.	6	18
6282ROS.DWG	CKD. BY: MSC/SL	REV.		

RECORD OF SURVEY
OF
A PORTION OF SECTIONS 26, 27, 33, 34 AND 35,
TOWNSHIP 25 SOUTH, RANGE 59 EAST, M.D.M. AND A PORTION OF
SECTIONS 2, 3, 4, 9, 10, 15, 16, 20, 21, 22, 27, 28, 29, 32, 33 AND 34,
TOWNSHIP 26 SOUTH, RANGE 59 EAST, M.D.M.,
CLARK COUNTY, NEVADA

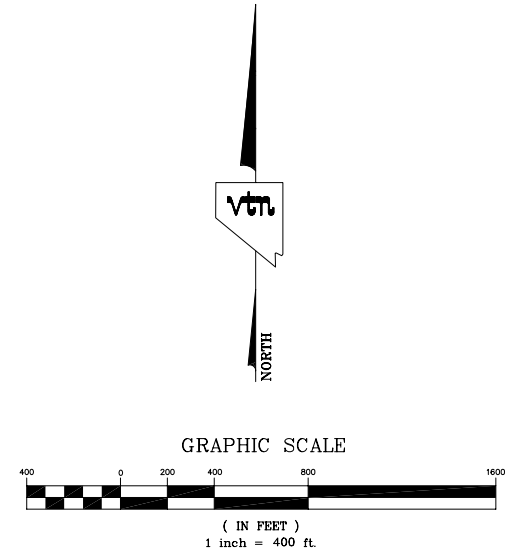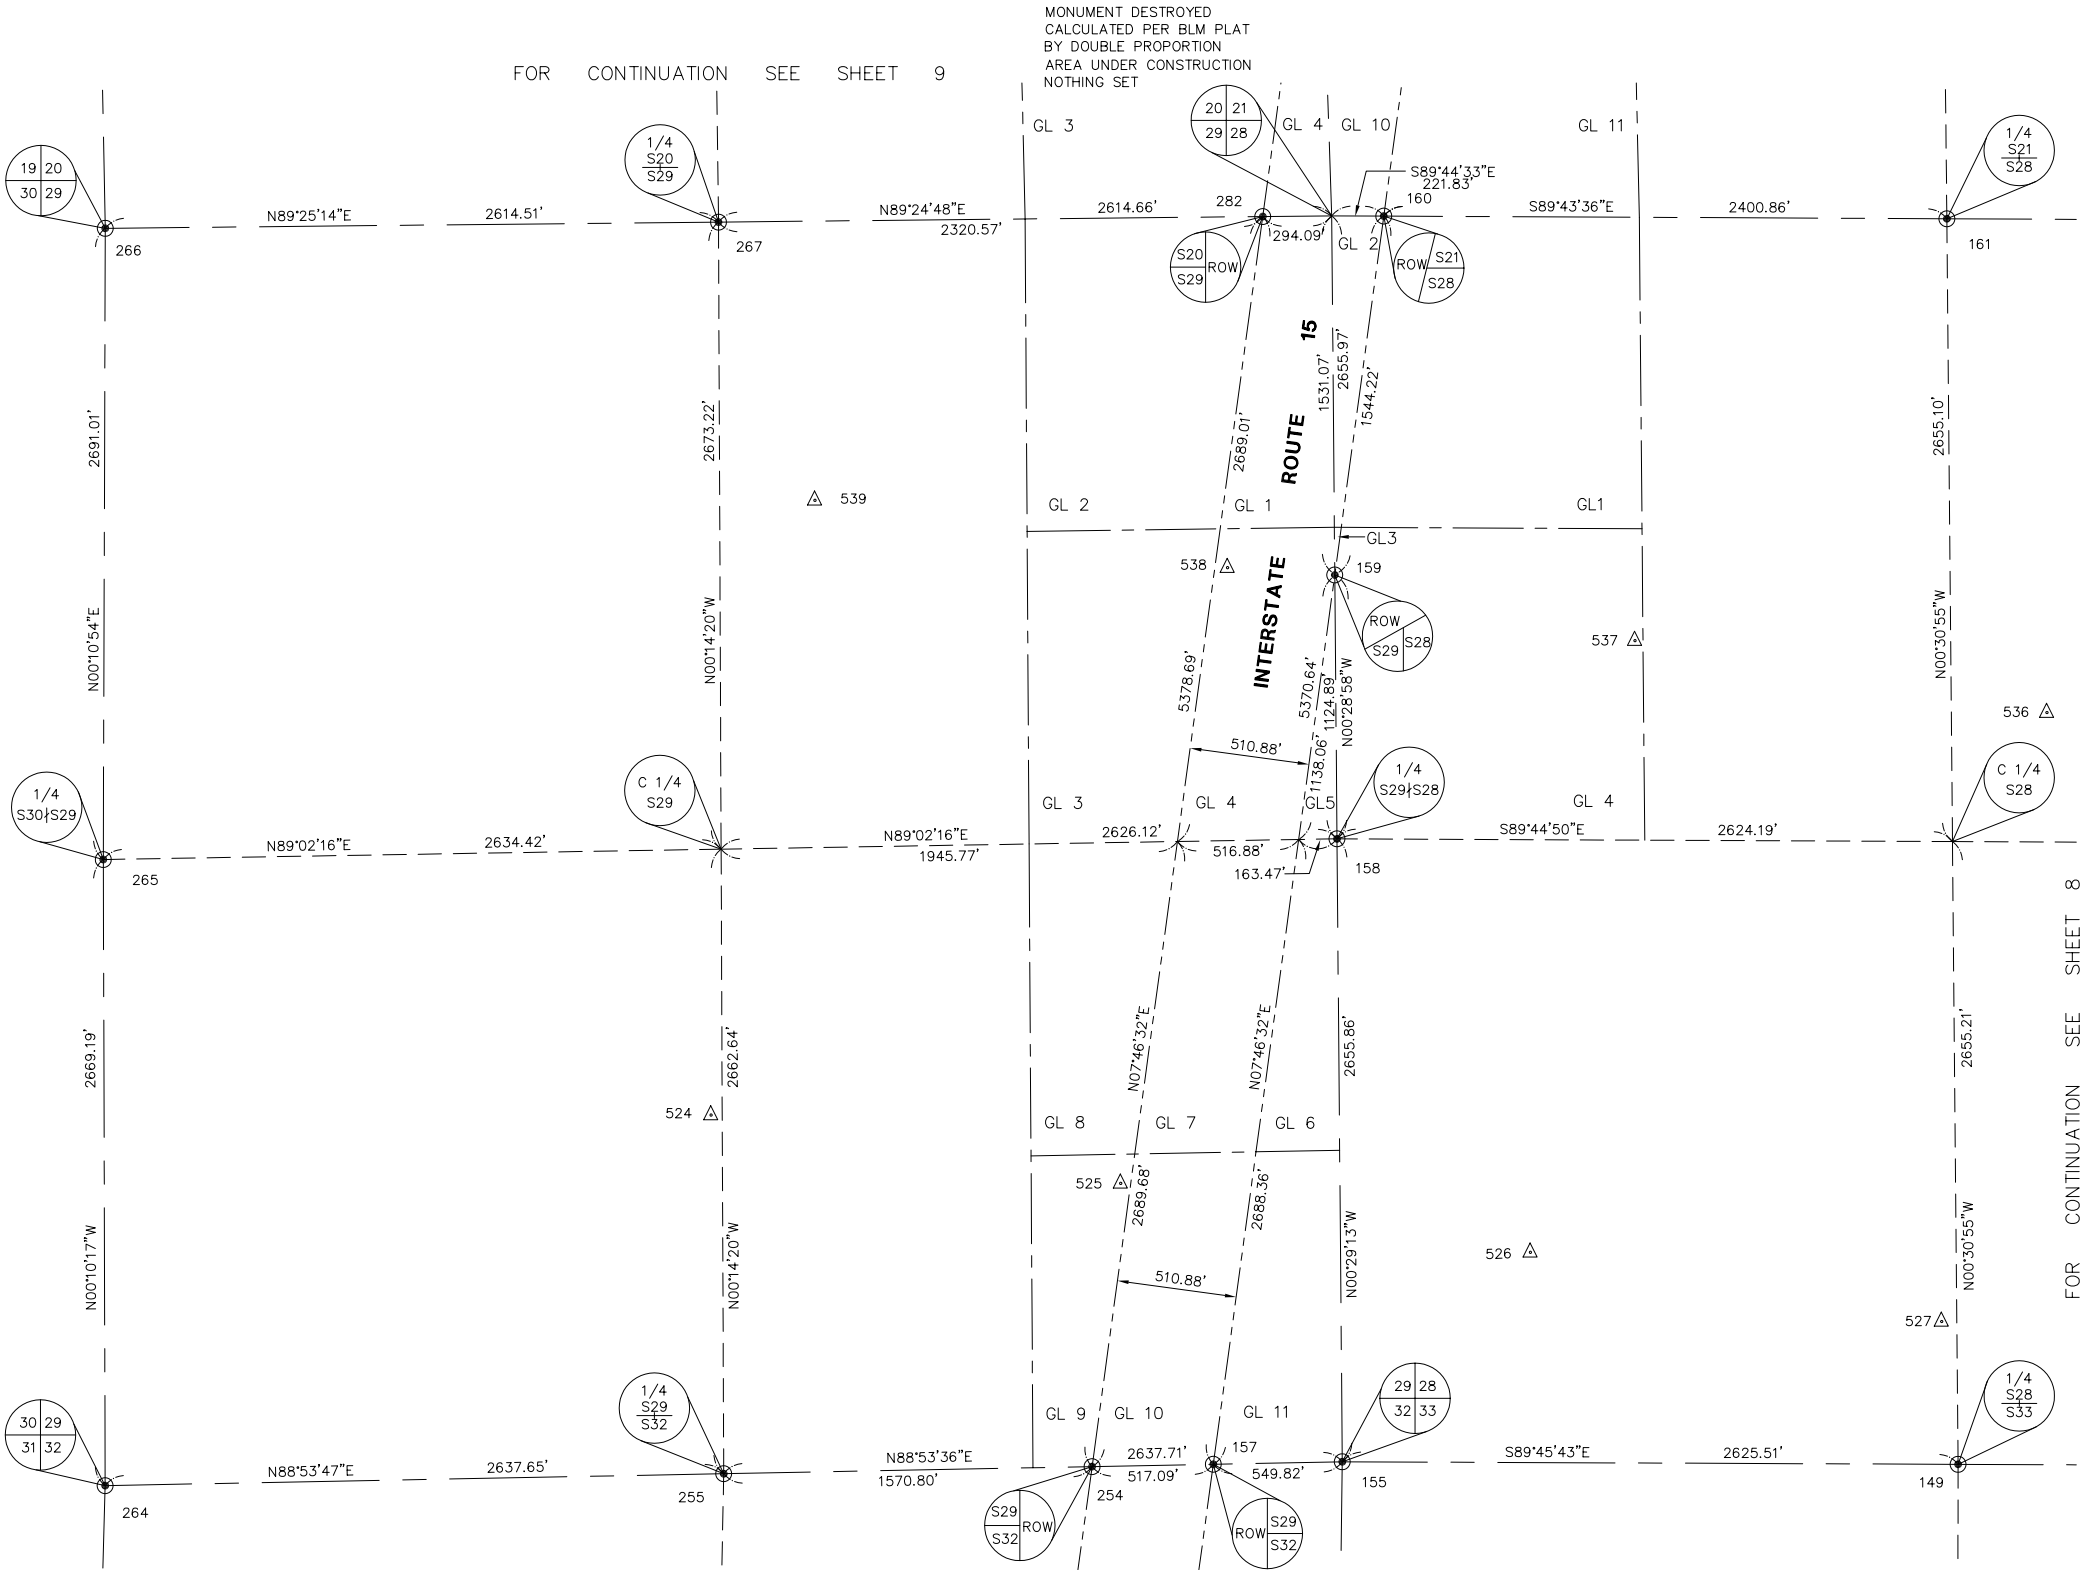


LEGEND	
---	SECTION LINE
----	QUARTER SECTION LINE
-----	SIXTEENTH SECTION LINE
- - - - -	SIXTY-FOURTH SECTION LINE
- . - . -	RIGHT-OF-WAY LINE
⊙	FOUND MONUMENT AS NOTED
311	MONUMENT REFERENCE NUMBER (SEE DESCRIPTION ON SHEETS 2-4)
GL 5	GOVERNMENT LOT NUMBER
△ 520	CONTROL POINT (SEE DESCRIPTION ON SHEETS 2-4)

CONSULTING ENGINEERS • PLANNERS • LAND SURVEYORS 2727 SOUTH RAINBOW BOULEVARD LAS VEGAS, NEVADA 89102 (702) 873 - 7550 FAX (702) 362 - 2597				
RECORD OF SURVEY				
OF				
A PORTION OF SECTIONS 26, 27, 33, 34 AND 35, TOWNSHIP 25 SOUTH, RANGE 59 EAST, M.D.M. AND A PORTION OF SECTIONS 2, 3, 4, 9, 10, 15, 16, 20, 21, 22, 27, 28, 29, 32, 33 AND 34, TOWNSHIP 26 SOUTH, RANGE 59 EAST, M.D.M., CLARK COUNTY, NEVADA				
SCALE: 1" = 400'	W.O. # 6282	DATE: DEC. 2004	SHEET	OF
FILE: G:\6282\	DRN. BY: KAK	REV.	7	18
6282ROS.DWG	CKD. BY: MSC/SL	REV.		


RECORD OF SURVEY

OF
A PORTION OF SECTIONS 26, 27, 33, 34 AND 35,
TOWNSHIP 25 SOUTH, RANGE 59 EAST, M.D.M. AND A PORTION OF
SECTIONS 2, 3, 4, 9, 10, 15, 16, 20, 21, 22, 27, 28, 29, 32, 33 AND 34,
TOWNSHIP 26 SOUTH, RANGE 59 EAST, M.D.M.,
CLARK COUNTY, NEVADA

FOR CONTINUATION SEE SHEET 10

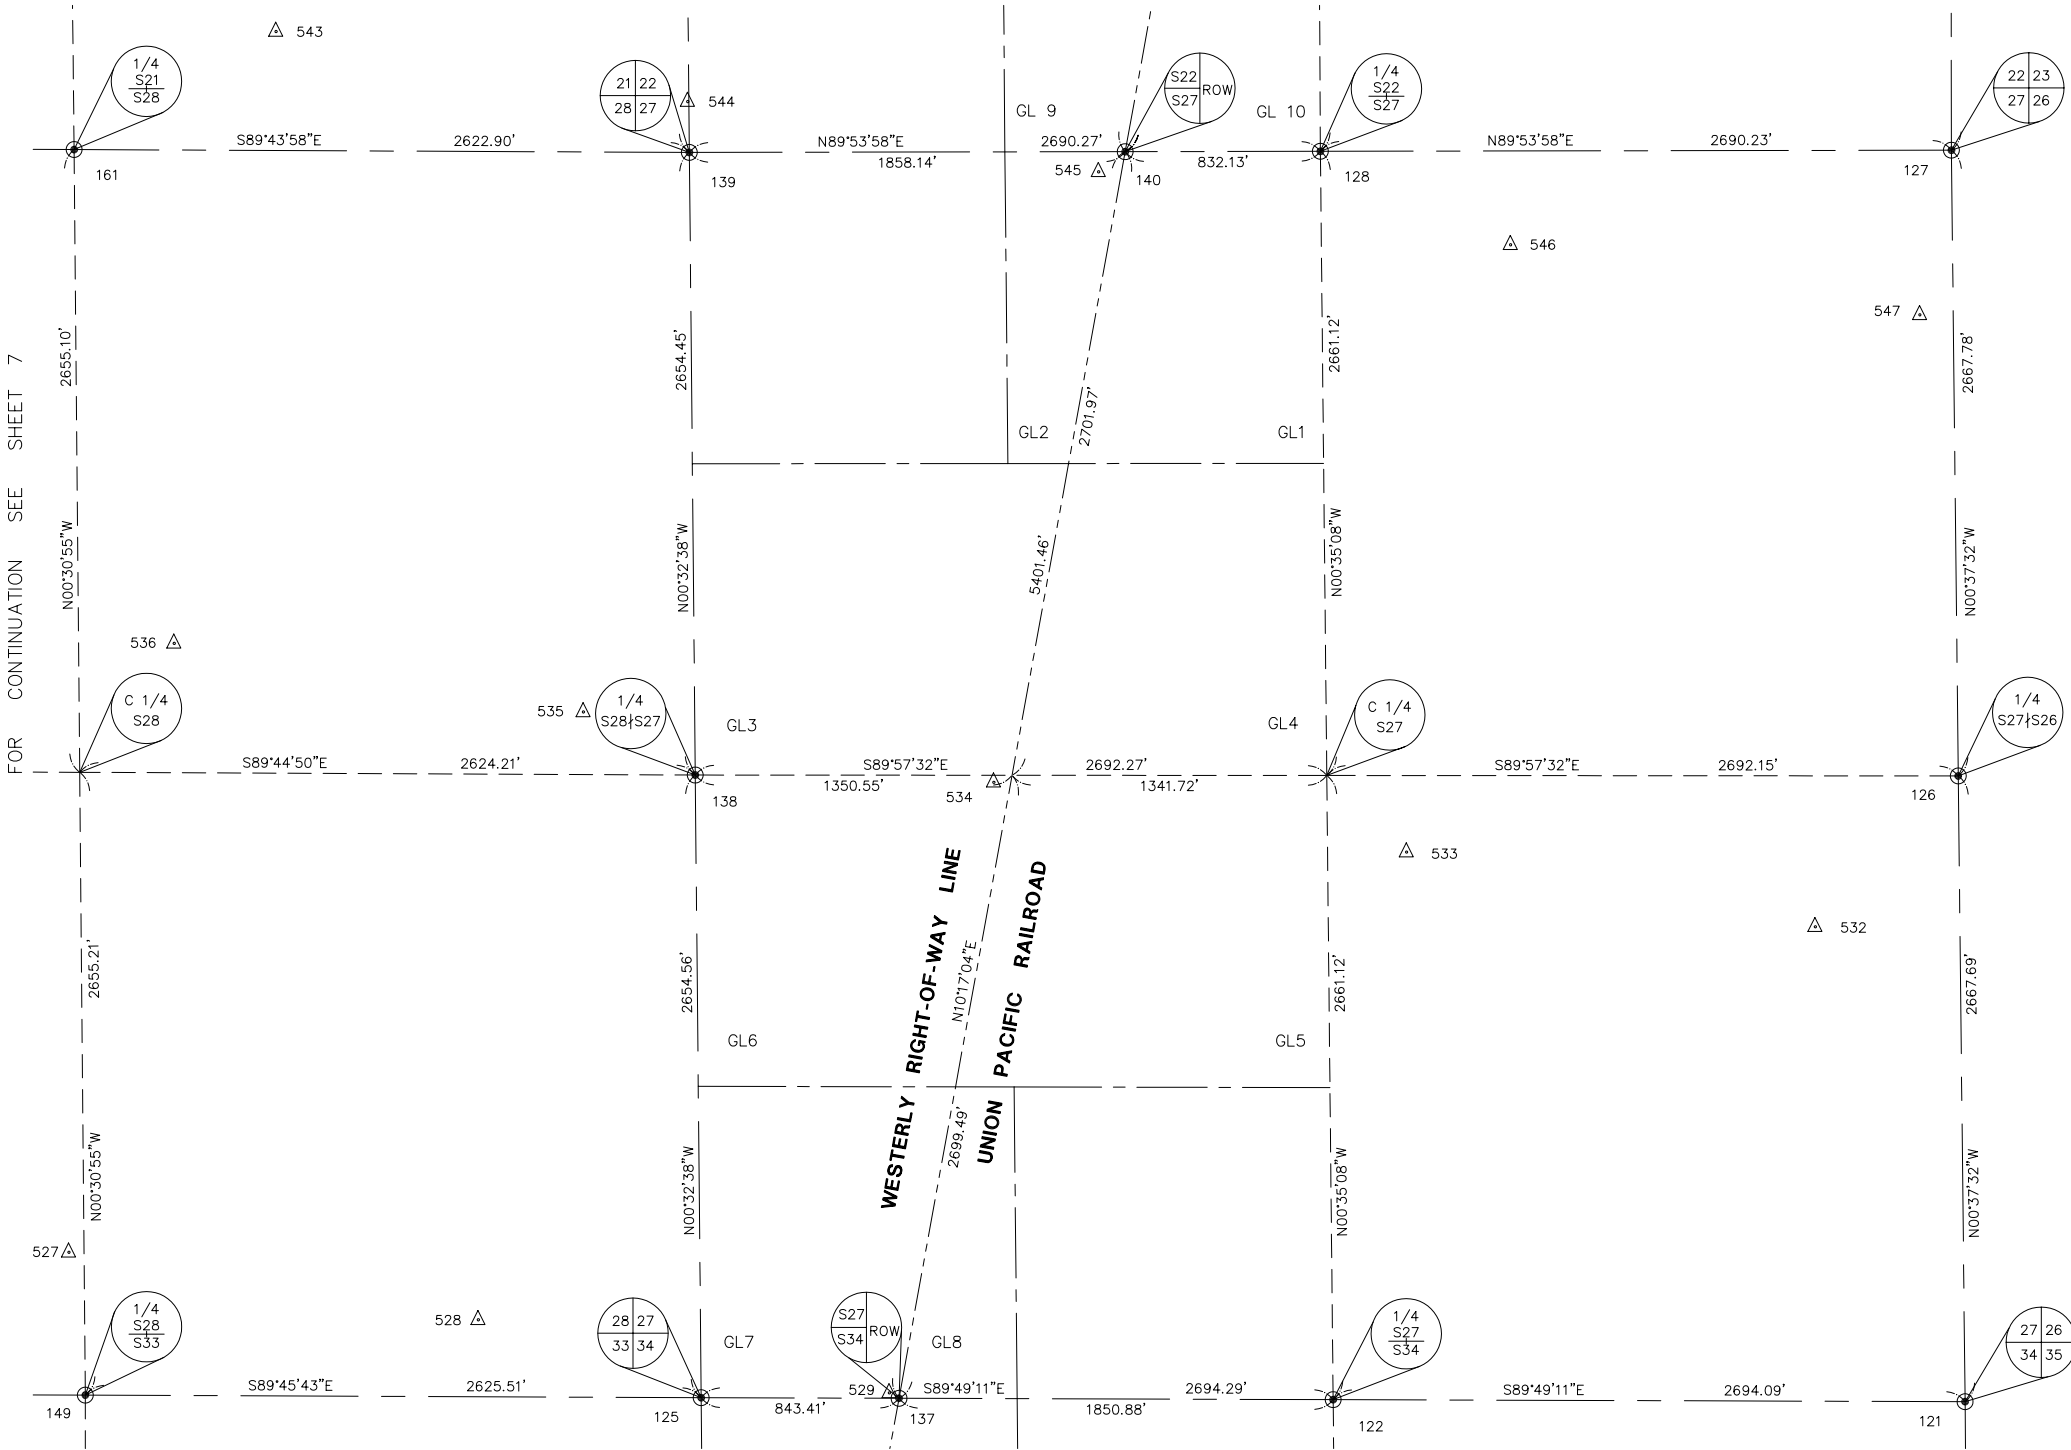

FOR CONTINUATION SEE SHEET 6

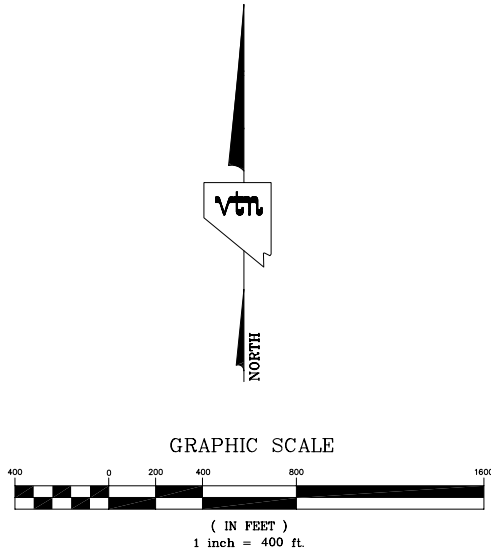


LEGEND

- SECTION LINE
- QUARTER SECTION LINE
- SIXTEENTH SECTION LINE
- SIXTY-FOURTH SECTION LINE
- RIGHT-OF-WAY LINE
- FOUND MONUMENT AS NOTED
- MONUMENT REFERENCE NUMBER
(SEE DESCRIPTION ON SHEETS 2-4)
- GOVERNMENT LOT NUMBER
- CONTROL POINT
(SEE DESCRIPTION ON SHEETS 2-4)

CONSULTING ENGINEERS • PLANNERS • LAND SURVEYORS				
2727 SOUTH RAINBOW BOULEVARD				
LAS VEGAS, NEVADA 89102				
(702) 873 - 7550 FAX (702) 362 - 2597				
RECORD OF SURVEY				
OF				
A PORTION OF SECTIONS 26, 27, 33, 34 AND 35,				
TOWNSHIP 25 SOUTH, RANGE 59 EAST, M.D.M. AND A PORTION OF				
SECTIONS 2, 3, 4, 9, 10, 15, 16, 20, 21, 22, 27, 28, 29, 32, 33 AND 34,				
TOWNSHIP 26 SOUTH, RANGE 59 EAST, M.D.M.,				
CLARK COUNTY, NEVADA				
SCALE: 1" = 400'	W.O. # 6282	DATE: DEC. 2004	SHEET	OF
FILE: G:\6282\	DRN. BY: KAK	REV.	8	18
6282R05.DWG	CKD. BY: MSC/SL	REV.		

OF

A PORTION OF SECTIONS 26, 27, 33, 34 AND 35,
TOWNSHIP 25 SOUTH, RANGE 59 EAST, M.D.M. AND A PORTION OF
SECTIONS 2, 3, 4, 9, 10, 15, 16, 20, 21, 22, 27, 28, 29, 32, 33 AND 34,
TOWNSHIP 26 SOUTH, RANGE 59 EAST, M.D.M.,
CLARK COUNTY, NEVADA

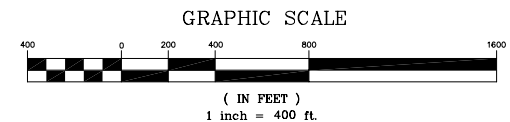

LEGEND

- | | |
|--------|--|
| _____ | SECTION LINE |
| ____ _ | QUARTER SECTION LINE |
| ____ _ | SIXTEENTH SECTION LINE |
| ____ _ | SIXTY-FOURTH SECTION LINE |
| _____ | RIGHT-OF-WAY LINE |
| ⊙ | FOUND MONUMENT AS NOTED |
| 311 | MONUMENT REFERENCE NUMBER
(SEE DESCRIPTION ON SHEETS 2-4) |
| GL 5 | GOVERNMENT LOT NUMBER |
| △ 520 | CONTROL POINT
(SEE DESCRIPTION ON SHEETS 2-4) |


FOR CONTINUATION SEE SHEET 11

FOR CONTINUATION SEE SHEET 10


FOR CONTINUATION SEE SHEET 7

	CONSULTING ENGINEERS • PLANNERS • LAND SURVEYORS			
	2727 SOUTH RAINBOW BOULEVARD LAS VEGAS, NEVADA 89102 (702) 873 - 7550 FAX (702) 362 - 2597			
RECORD OF SURVEY OF A PORTION OF SECTIONS 26, 27, 33, 34 AND 35, TOWNSHIP 25 SOUTH, RANGE 59 EAST, M.D.M. AND A PORTION OF SECTIONS 2, 3, 4, 9, 10, 15, 16, 20, 21, 22, 27, 28, 29, 32, 33 AND 34, TOWNSHIP 26 SOUTH, RANGE 59 EAST, M.D.M., CLARK COUNTY, NEVADA				
SCALE: 1" = 400'	W.O. # 6282	DATE: DEC. 2004	SHEET	OF
FILE: G:\6282\	DRN. BY: KAK	REV.	9	18
6282ROS.DWG	CKD. BY: MSC/SL	REV.		

RECORD OF SURVEY
OF
A PORTION OF SECTIONS 26, 27, 33, 34 AND 35,
TOWNSHIP 25 SOUTH, RANGE 59 EAST, M.D.M. AND A PORTION OF
SECTIONS 2, 3, 4, 9, 10, 15, 16, 20, 21, 22, 27, 28, 29, 32, 33 AND 34,
TOWNSHIP 26 SOUTH, RANGE 59 EAST, M.D.M.,
CLARK COUNTY, NEVADA

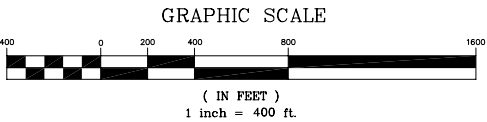

- LEGEND**
- SECTION LINE
 - QUARTER SECTION LINE
 - SIXTEENTH SECTION LINE
 - SIXTY-FOURTH SECTION LINE
 - RIGHT-OF-WAY LINE
 - FOUND MONUMENT AS NOTED
 - 311 MONUMENT REFERENCE NUMBER (SEE DESCRIPTION ON SHEETS 2-4)
 - GL 5 GOVERNMENT LOT NUMBER
 - Δ 520 CONTROL POINT (SEE DESCRIPTION ON SHEETS 2-4)

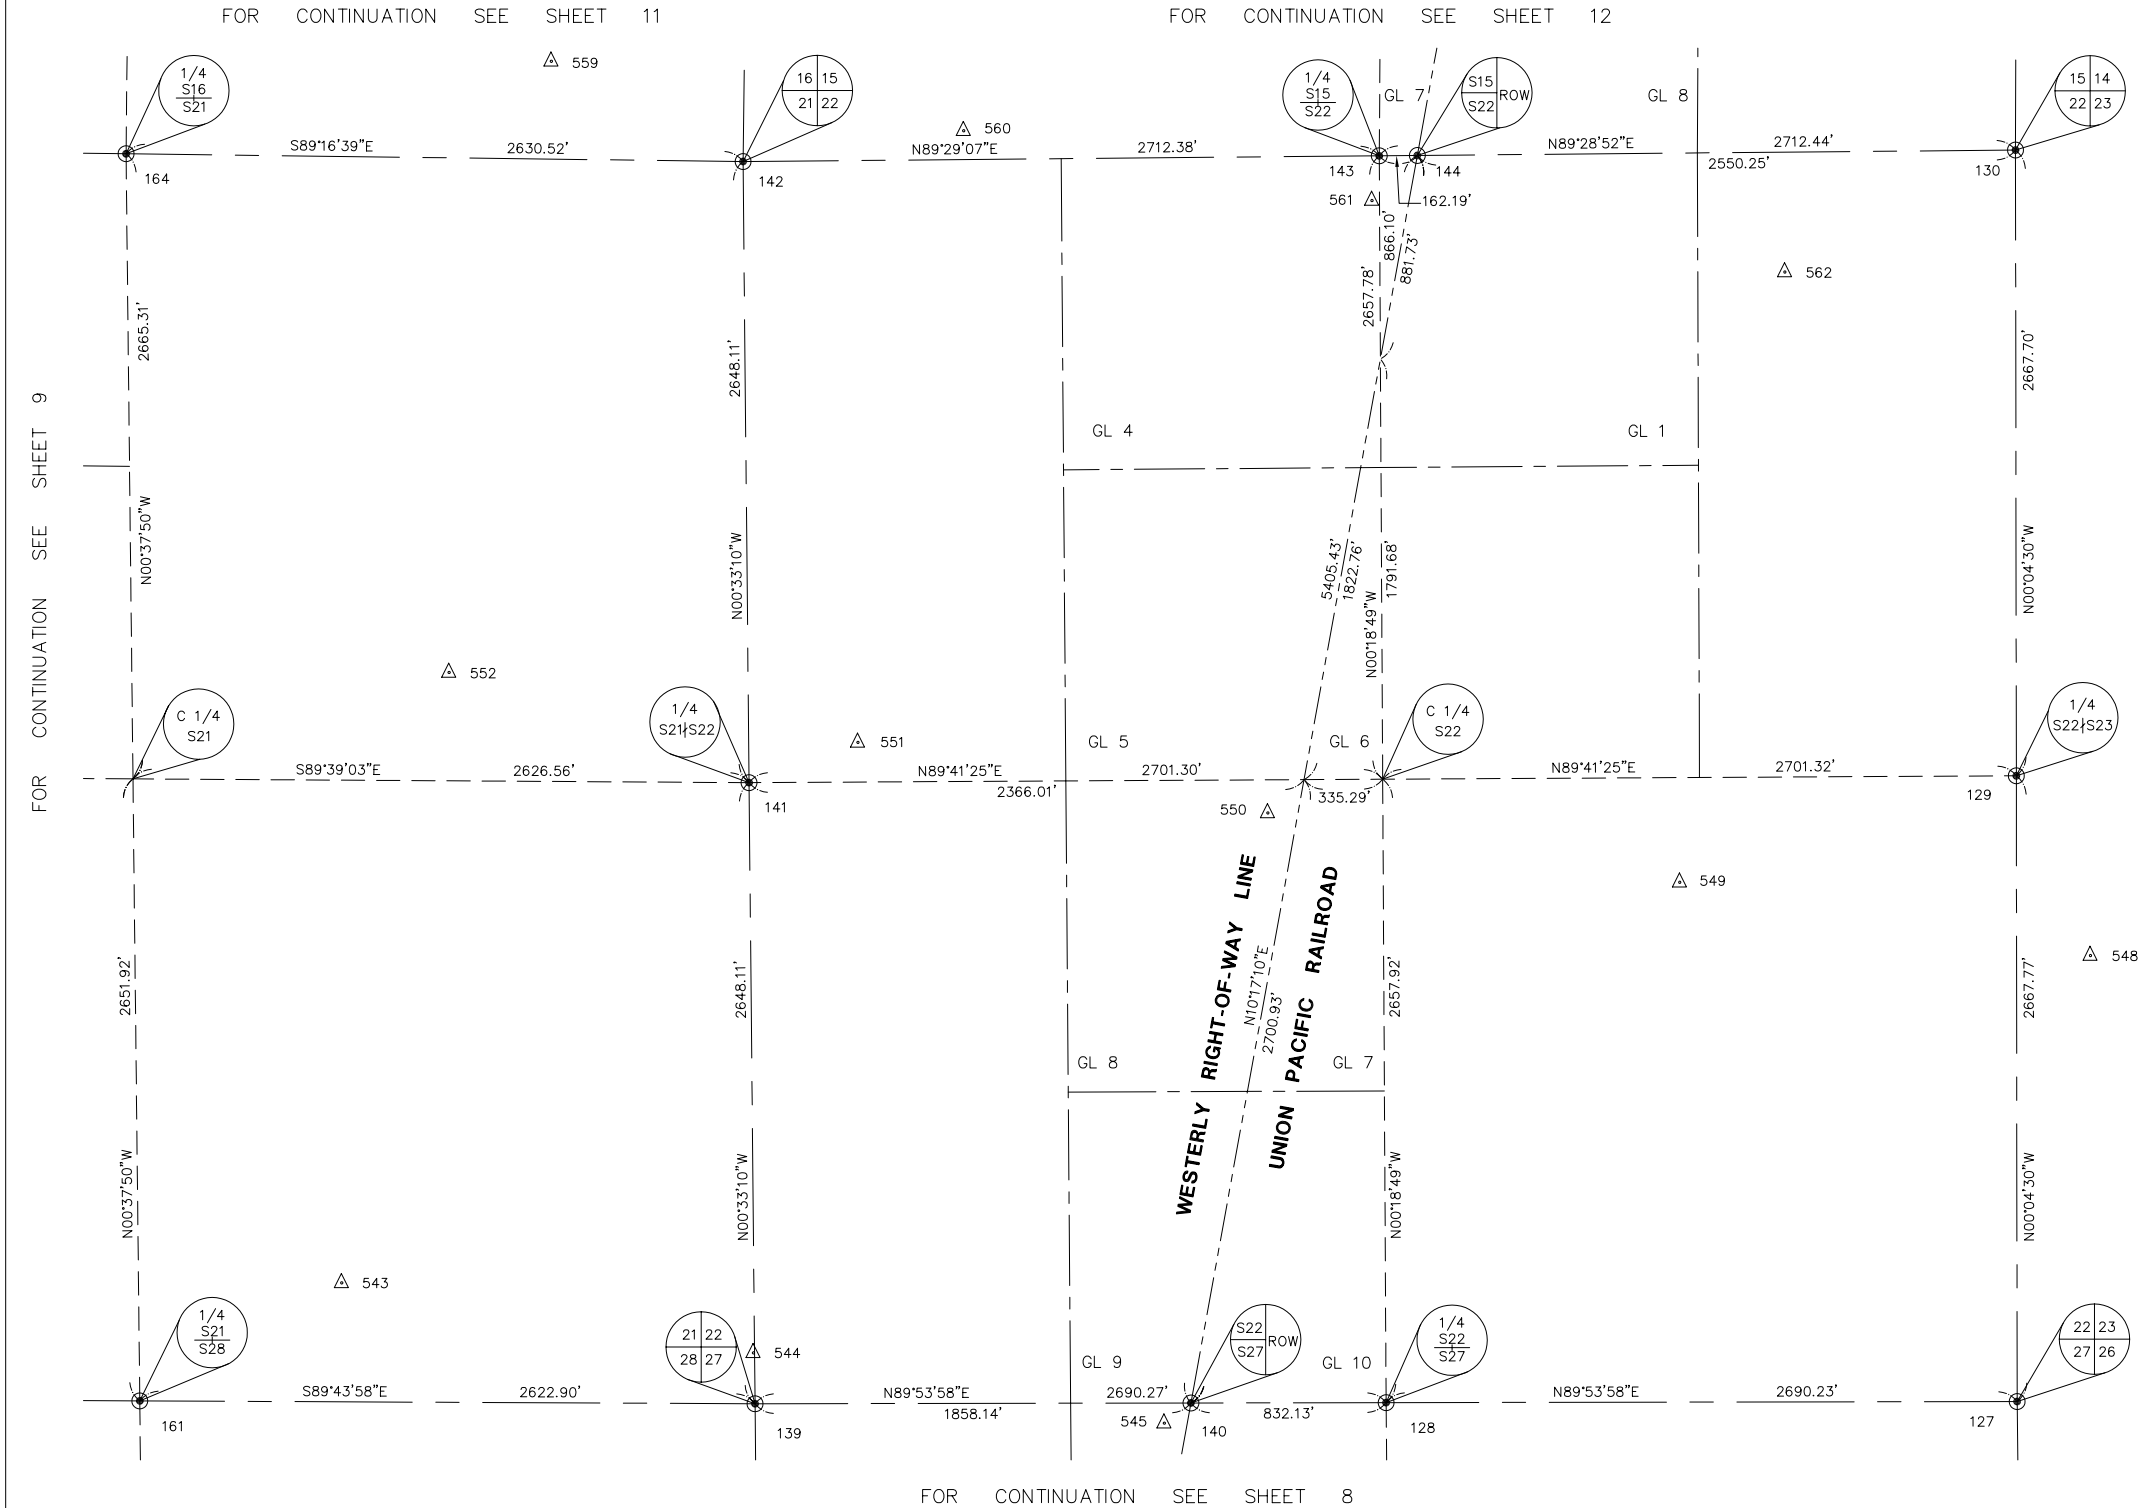



CONSULTING ENGINEERS • PLANNERS • LAND SURVEYORS
2727 SOUTH RAINBOW BOULEVARD
LAS VEGAS, NEVADA 89102
(702) 873 - 7550 FAX (702) 362 - 2597

RECORD OF SURVEY
OF
A PORTION OF SECTIONS 26, 27, 33, 34 AND 35,
TOWNSHIP 25 SOUTH, RANGE 59 EAST, M.D.M. AND A PORTION OF
SECTIONS 2, 3, 4, 9, 10, 15, 16, 20, 21, 22, 27, 28, 29, 32, 33 AND 34,
TOWNSHIP 26 SOUTH, RANGE 59 EAST, M.D.M.,
CLARK COUNTY, NEVADA


SCALE: 1" = 400'	W.O. # 6282	DATE: DEC. 2004	SHEET	OF
FILE: G:\6282\	DRN. BY: KAK	REV.	10	18
6282ROS.DWG	CKD. BY: MSC/SL	REV.		

RECORD OF SURVEY

OF

A PORTION OF SECTIONS 26, 27, 33, 34 AND 35,
TOWNSHIP 25 SOUTH, RANGE 59 EAST, M.D.M. AND A PORTION OF
SECTIONS 2, 3, 4, 9, 10, 15, 16, 20, 21, 22, 27, 28, 29, 32, 33 AND 34,
TOWNSHIP 26 SOUTH, RANGE 59 EAST, M.D.M.,
CLARK COUNTY, NEVADA


FOR CONTINUATION SEE SHEET 13

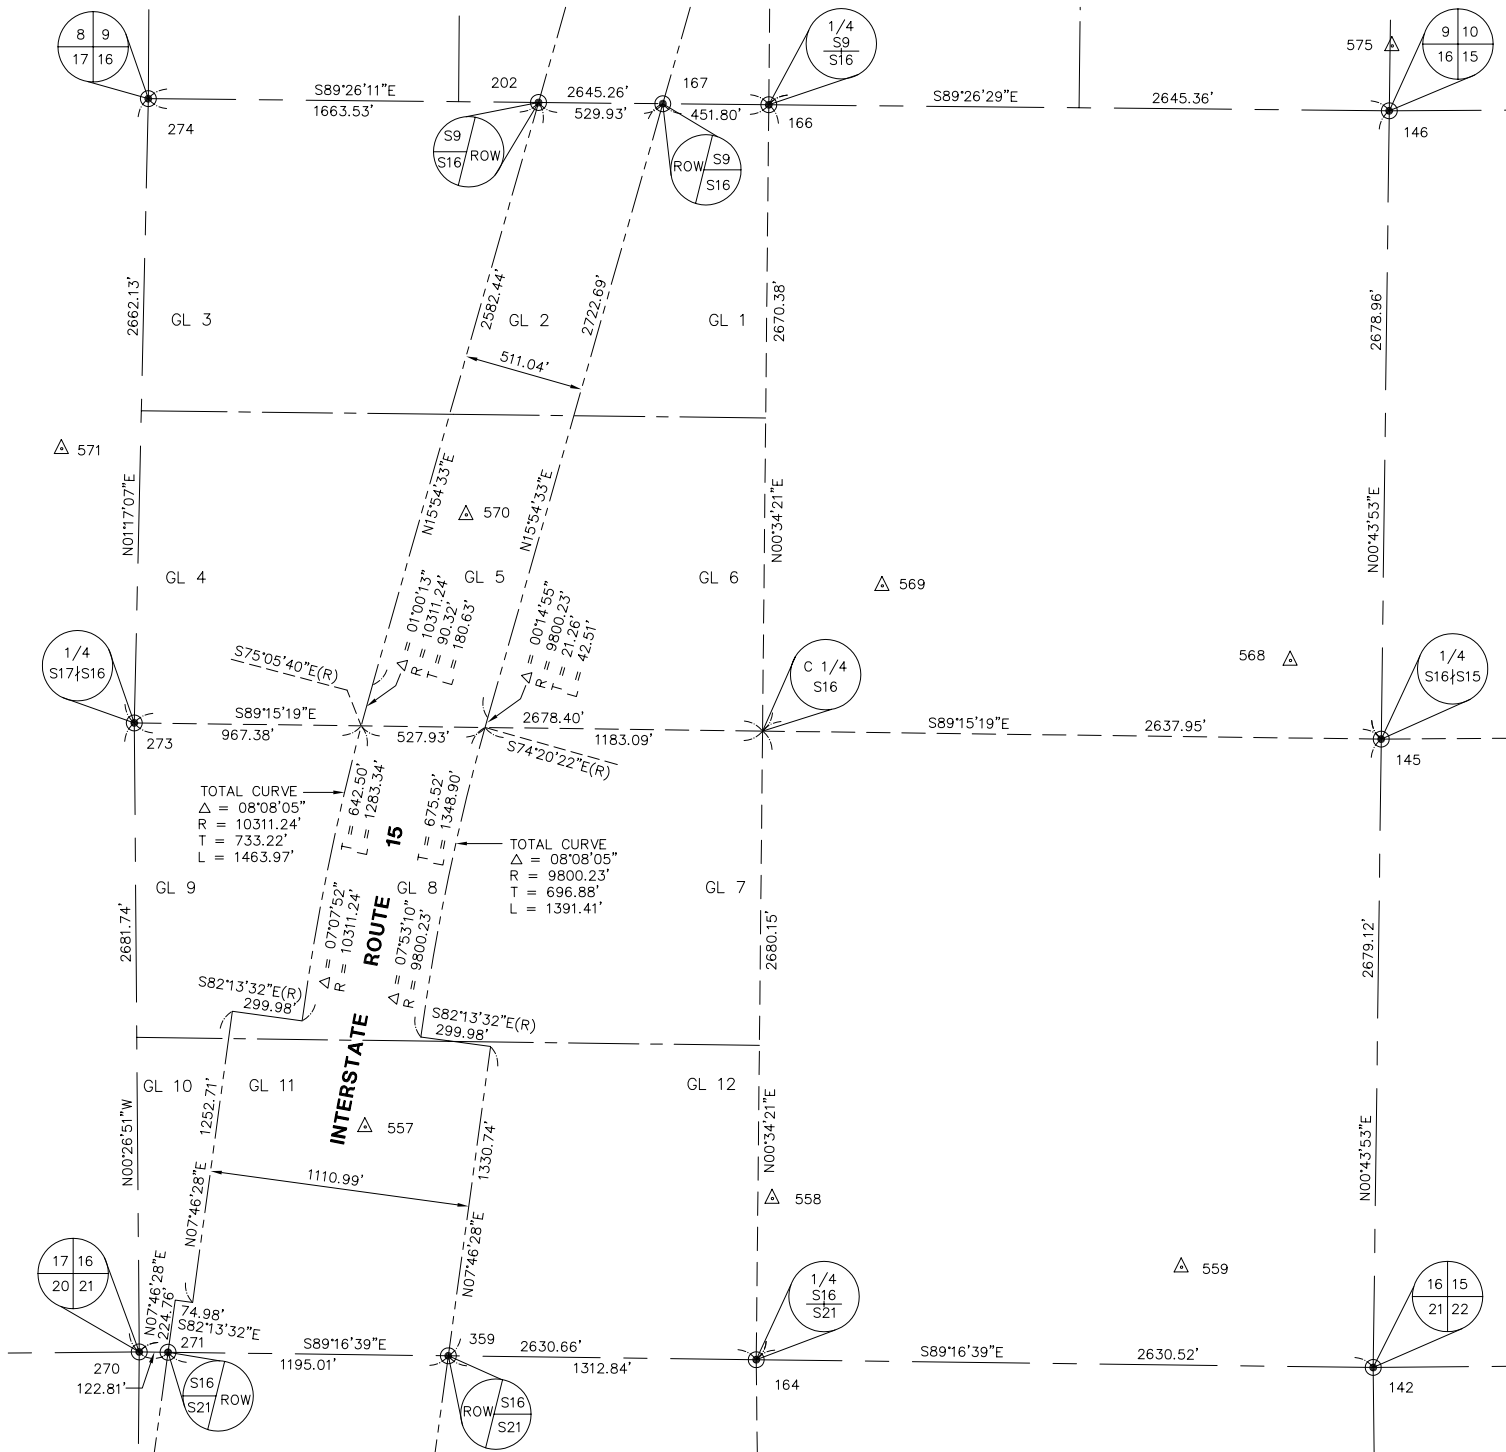

FOR CONTINUATION SEE SHEET 9

FOR CONTINUATION SEE SHEET 10

FOR CONTINUATION SEE SHEET 12

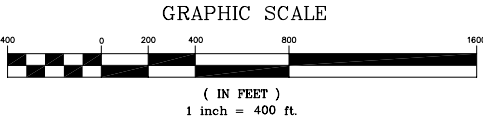

LEGEND

- SECTION LINE
- QUARTER SECTION LINE
- SIXTEENTH SECTION LINE
- SIXTY-FOURTH SECTION LINE
- RIGHT-OF-WAY LINE
- FOUND MONUMENT AS NOTED
- 311 MONUMENT REFERENCE NUMBER (SEE DESCRIPTION ON SHEETS 2-4)
- GL 5 GOVERNMENT LOT NUMBER
- (R) RADIAL LINE
- Δ 520 CONTROL POINT (SEE DESCRIPTION ON SHEETS 2-4)



CONSULTING ENGINEERS • PLANNERS • LAND SURVEYORS
2727 SOUTH RAINBOW BOULEVARD
LAS VEGAS, NEVADA 89102
(702) 873 - 7550 FAX (702) 362 - 2597

RECORD OF SURVEY


OF

A PORTION OF SECTIONS 26, 27, 33, 34 AND 35,
TOWNSHIP 25 SOUTH, RANGE 59 EAST, M.D.M. AND A PORTION OF
SECTIONS 2, 3, 4, 9, 10, 15, 16, 20, 21, 22, 27, 28, 29, 32, 33 AND 34,
TOWNSHIP 26 SOUTH, RANGE 59 EAST, M.D.M.,
CLARK COUNTY, NEVADA

SCALE: 1" = 400'	W.O. # 6282	DATE: DEC. 2004	SHEET	OF
FILE: G:\6282\	DRN. BY: KAK	REV.	11	18
6282ROS.DWG	CKD. BY: MSC/SL	REV.		


OF

A PORTION OF SECTIONS 26, 27, 33, 34 AND 35,
TOWNSHIP 25 SOUTH, RANGE 59 EAST, M.D.M. AND A PORTION OF
SECTIONS 2, 3, 4, 9, 10, 15, 16, 20, 21, 22, 27, 28, 29, 32, 33 AND 34,
TOWNSHIP 26 SOUTH, RANGE 59 EAST, M.D.M.,
CLARK COUNTY, NEVADA

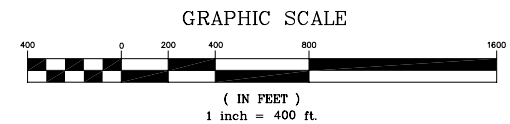

LEGEND

- | | |
|--------|--|
| _____ | SECTION LINE |
| ____ _ | QUARTER SECTION LINE |
| _____ | SIXTEENTH SECTION LINE |
| ____ _ | SIXTY-FOURTH SECTION LINE |
| _____ | RIGHT-OF-WAY LINE |
| ● | FOUND MONUMENT AS NOTED |
| 311 | MONUMENT REFERENCE NUMBER
(SEE DESCRIPTION ON SHEETS 2-4) |
| GL 5 | GOVERNMENT LOT NUMBER |
| △ 520 | CONTROL POINT
(SEE DESCRIPTION ON SHEETS 2-4) |

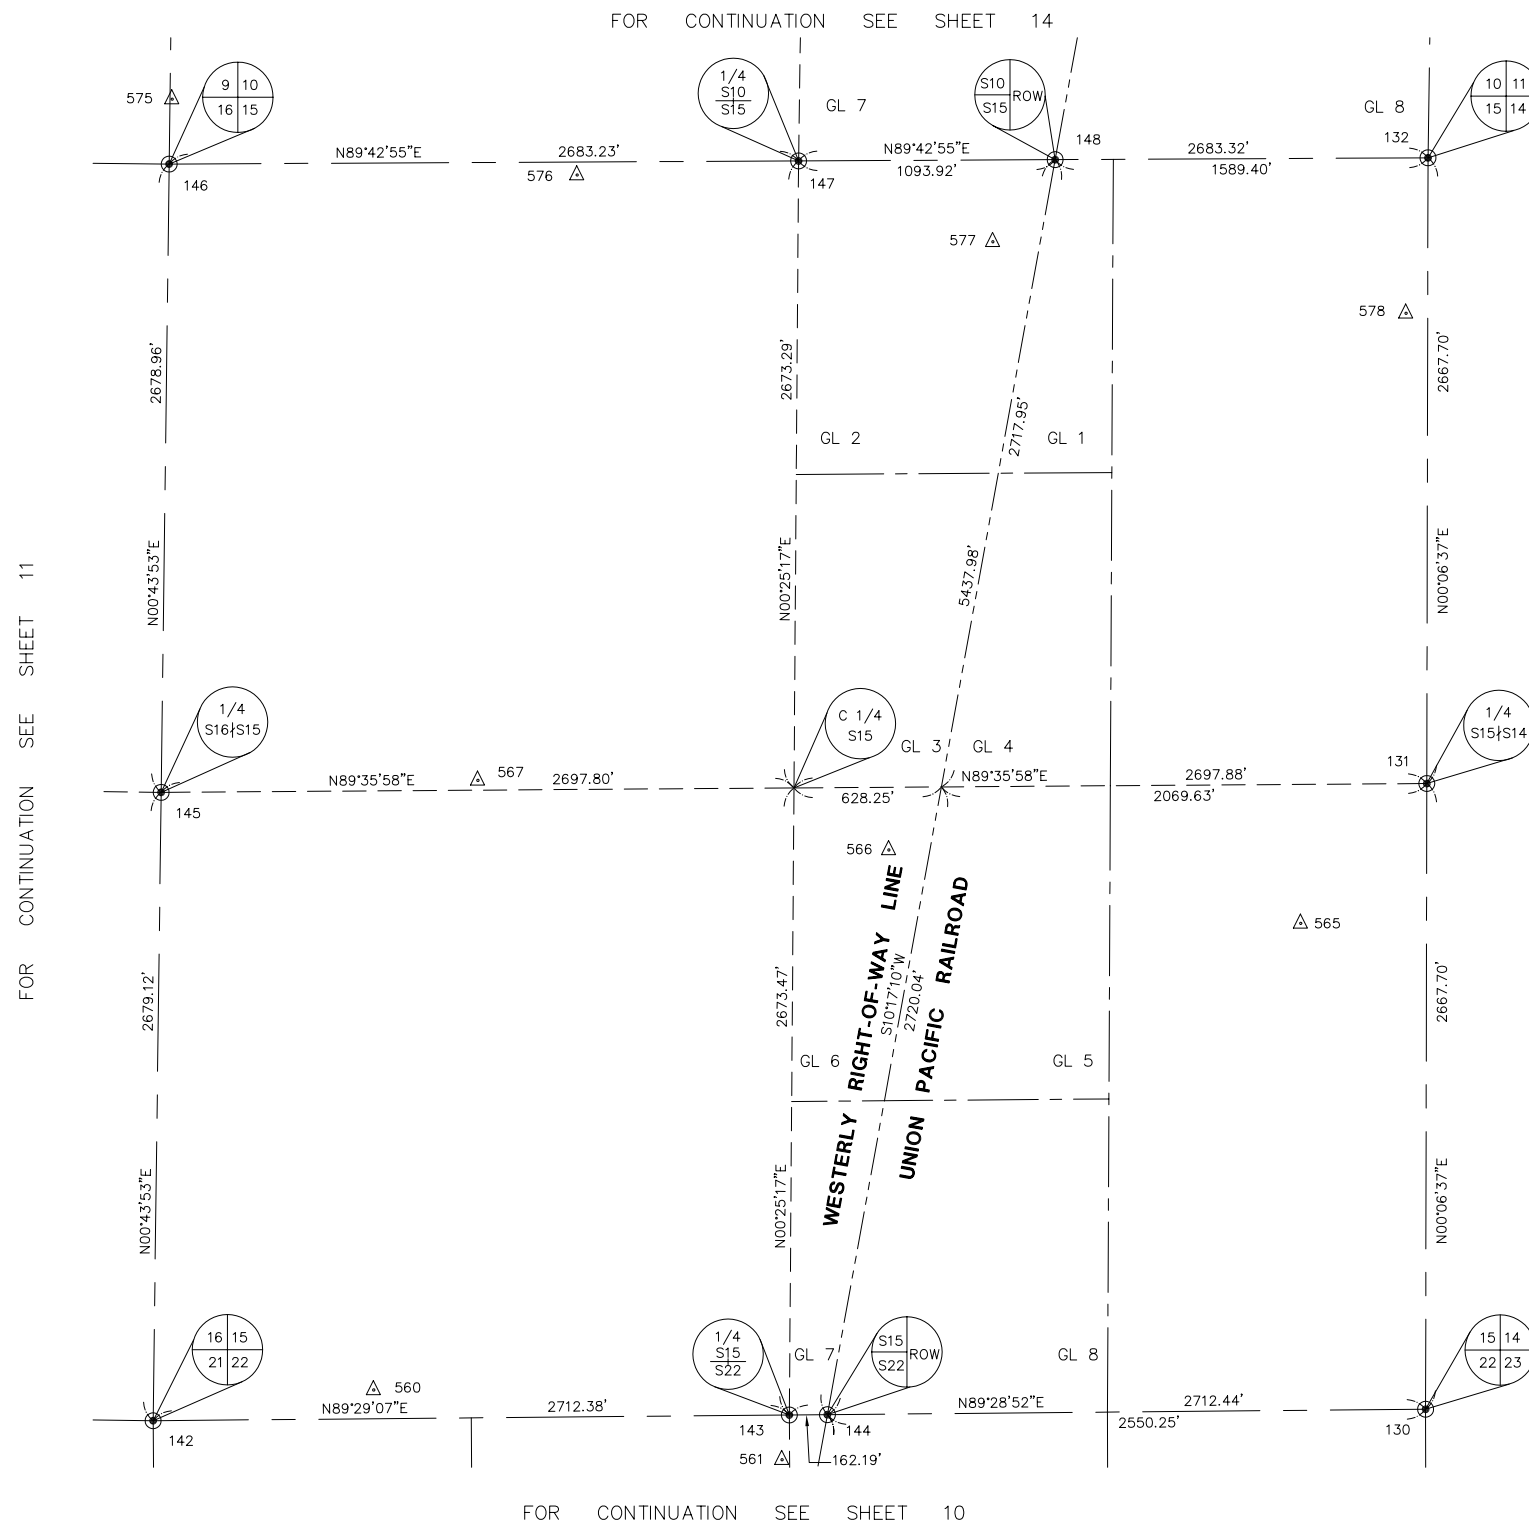


	CONSULTING ENGINEERS • PLANNERS • LAND SURVEYORS			
	2727 SOUTH RAINBOW BOULEVARD LAS VEGAS, NEVADA 89102 (702) 873 - 7550 FAX (702) 362 - 2597			
RECORD OF SURVEY OF A PORTION OF SECTIONS 26, 27, 33, 34 AND 35, TOWNSHIP 25 SOUTH, RANGE 59 EAST, M.D.M. AND A PORTION OF SECTIONS 2, 3, 4, 9, 10, 15, 16, 20, 21, 22, 27, 28, 29, 32, 33 AND 34, TOWNSHIP 26 SOUTH, RANGE 59 EAST, M.D.M., CLARK COUNTY, NEVADA				
SCALE: 1" = 400'	W.O. # 6282	DATE: DEC. 2004	SHEET	OF
FILE: G:\6282\	DRN. BY: KAK	REV.	12	18
6282ROS.DWG	CKD. BY: MSC/SL	REV.		


RECORD OF SURVEY

OF
A PORTION OF SECTIONS 26, 27, 33, 34 AND 35,
TOWNSHIP 25 SOUTH, RANGE 59 EAST, M.D.M. AND A PORTION OF
SECTIONS 2, 3, 4, 9, 10, 15, 16, 20, 21, 22, 27, 28, 29, 32, 33 AND 34,
TOWNSHIP 26 SOUTH, RANGE 59 EAST, M.D.M.,
CLARK COUNTY, NEVADA

FOR CONTINUATION SEE SHEET 15

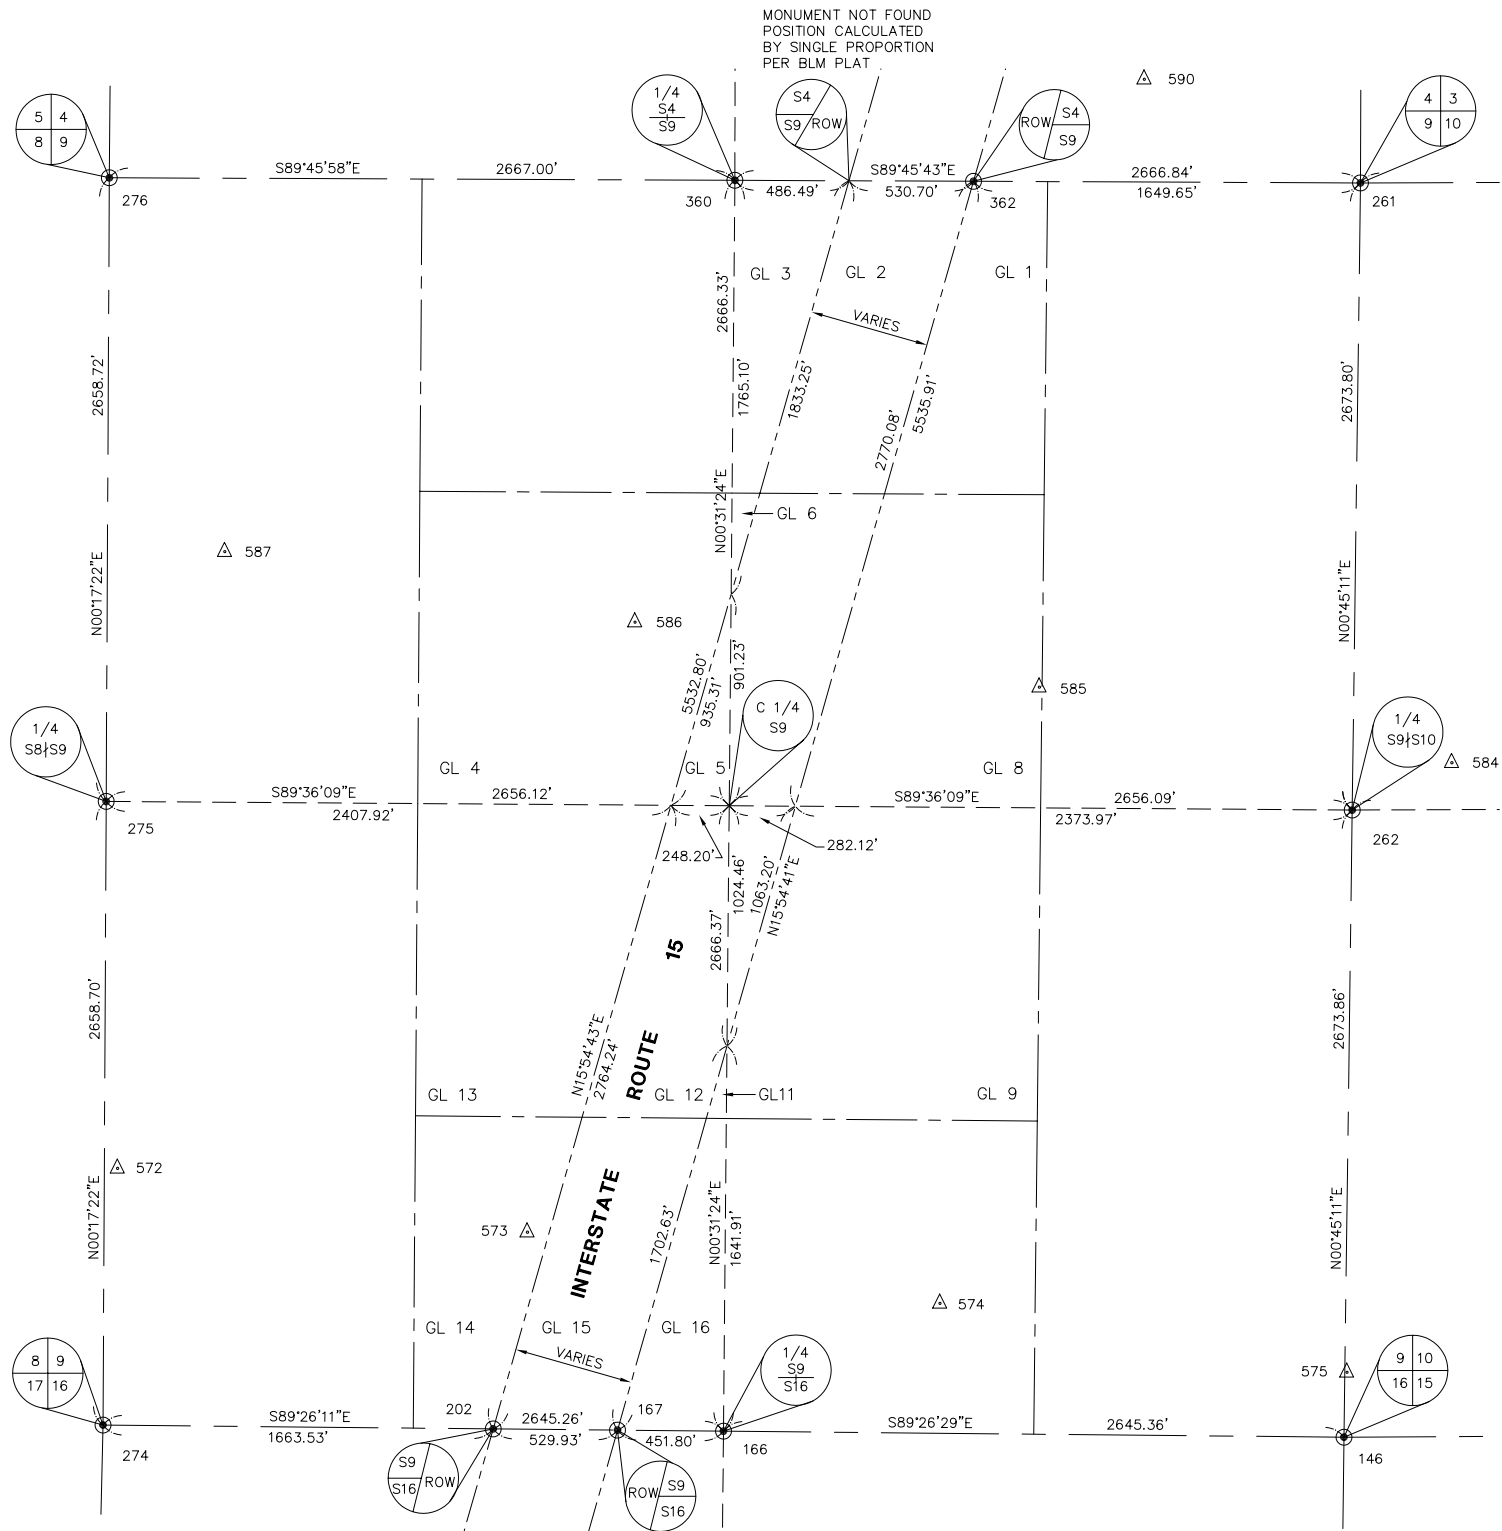

FOR CONTINUATION SEE SHEET 11

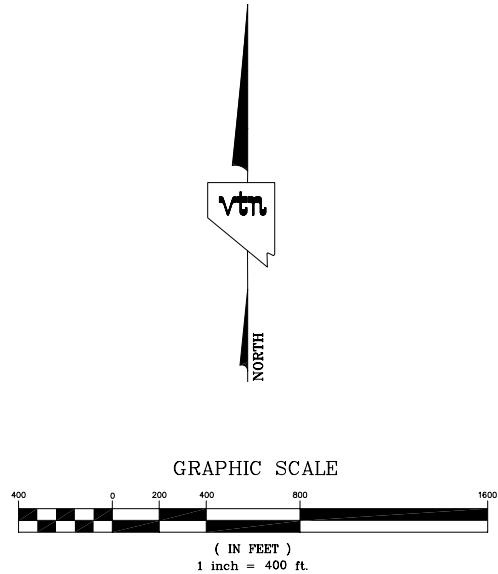

LEGEND

- SECTION LINE
- QUARTER SECTION LINE
- SIXTEENTH SECTION LINE
- SIXTY-FOURTH SECTION LINE
- RIGHT-OF-WAY LINE
- FOUND MONUMENT AS NOTED
- 311 MONUMENT REFERENCE NUMBER (SEE DESCRIPTION ON SHEETS 2-4)
- GL 5 GOVERNMENT LOT NUMBER
- 520 CONTROL POINT (SEE DESCRIPTION ON SHEETS 2-4)



CONSULTING ENGINEERS • PLANNERS • LAND SURVEYORS
2727 SOUTH RAINBOW BOULEVARD
LAS VEGAS, NEVADA 89102
(702) 873 - 7550 FAX (702) 362 - 2597

RECORD OF SURVEY



OF

A PORTION OF SECTIONS 26, 27, 33, 34 AND 35,
TOWNSHIP 25 SOUTH, RANGE 59 EAST, M.D.M. AND A PORTION OF
SECTIONS 2, 3, 4, 9, 10, 15, 16, 20, 21, 22, 27, 28, 29, 32, 33 AND 34,
TOWNSHIP 26 SOUTH, RANGE 59 EAST, M.D.M.,
CLARK COUNTY, NEVADA

SCALE: 1" = 400'	W.O. # 6282	DATE: DEC. 2004	SHEET	OF
FILE: G:\6282\	DRN. BY: KAK	REV.	13	18
6282ROS.DWG	CKD. BY: MSC/SL	REV.		

OF

A PORTION OF SECTIONS 26, 27, 33, 34 AND 35,
TOWNSHIP 25 SOUTH, RANGE 59 EAST, M.D.M. AND A PORTION OF
SECTIONS 2, 3, 4, 9, 10, 15, 16, 20, 21, 22, 27, 28, 29, 32, 33 AND 34,
TOWNSHIP 26 SOUTH, RANGE 59 EAST, M.D.M.,
CLARK COUNTY, NEVADA

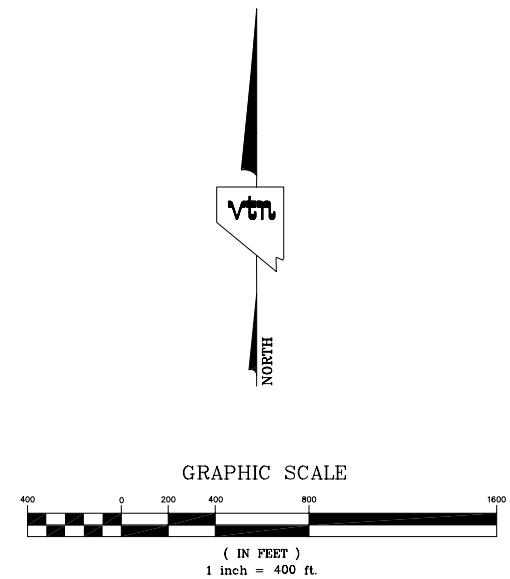
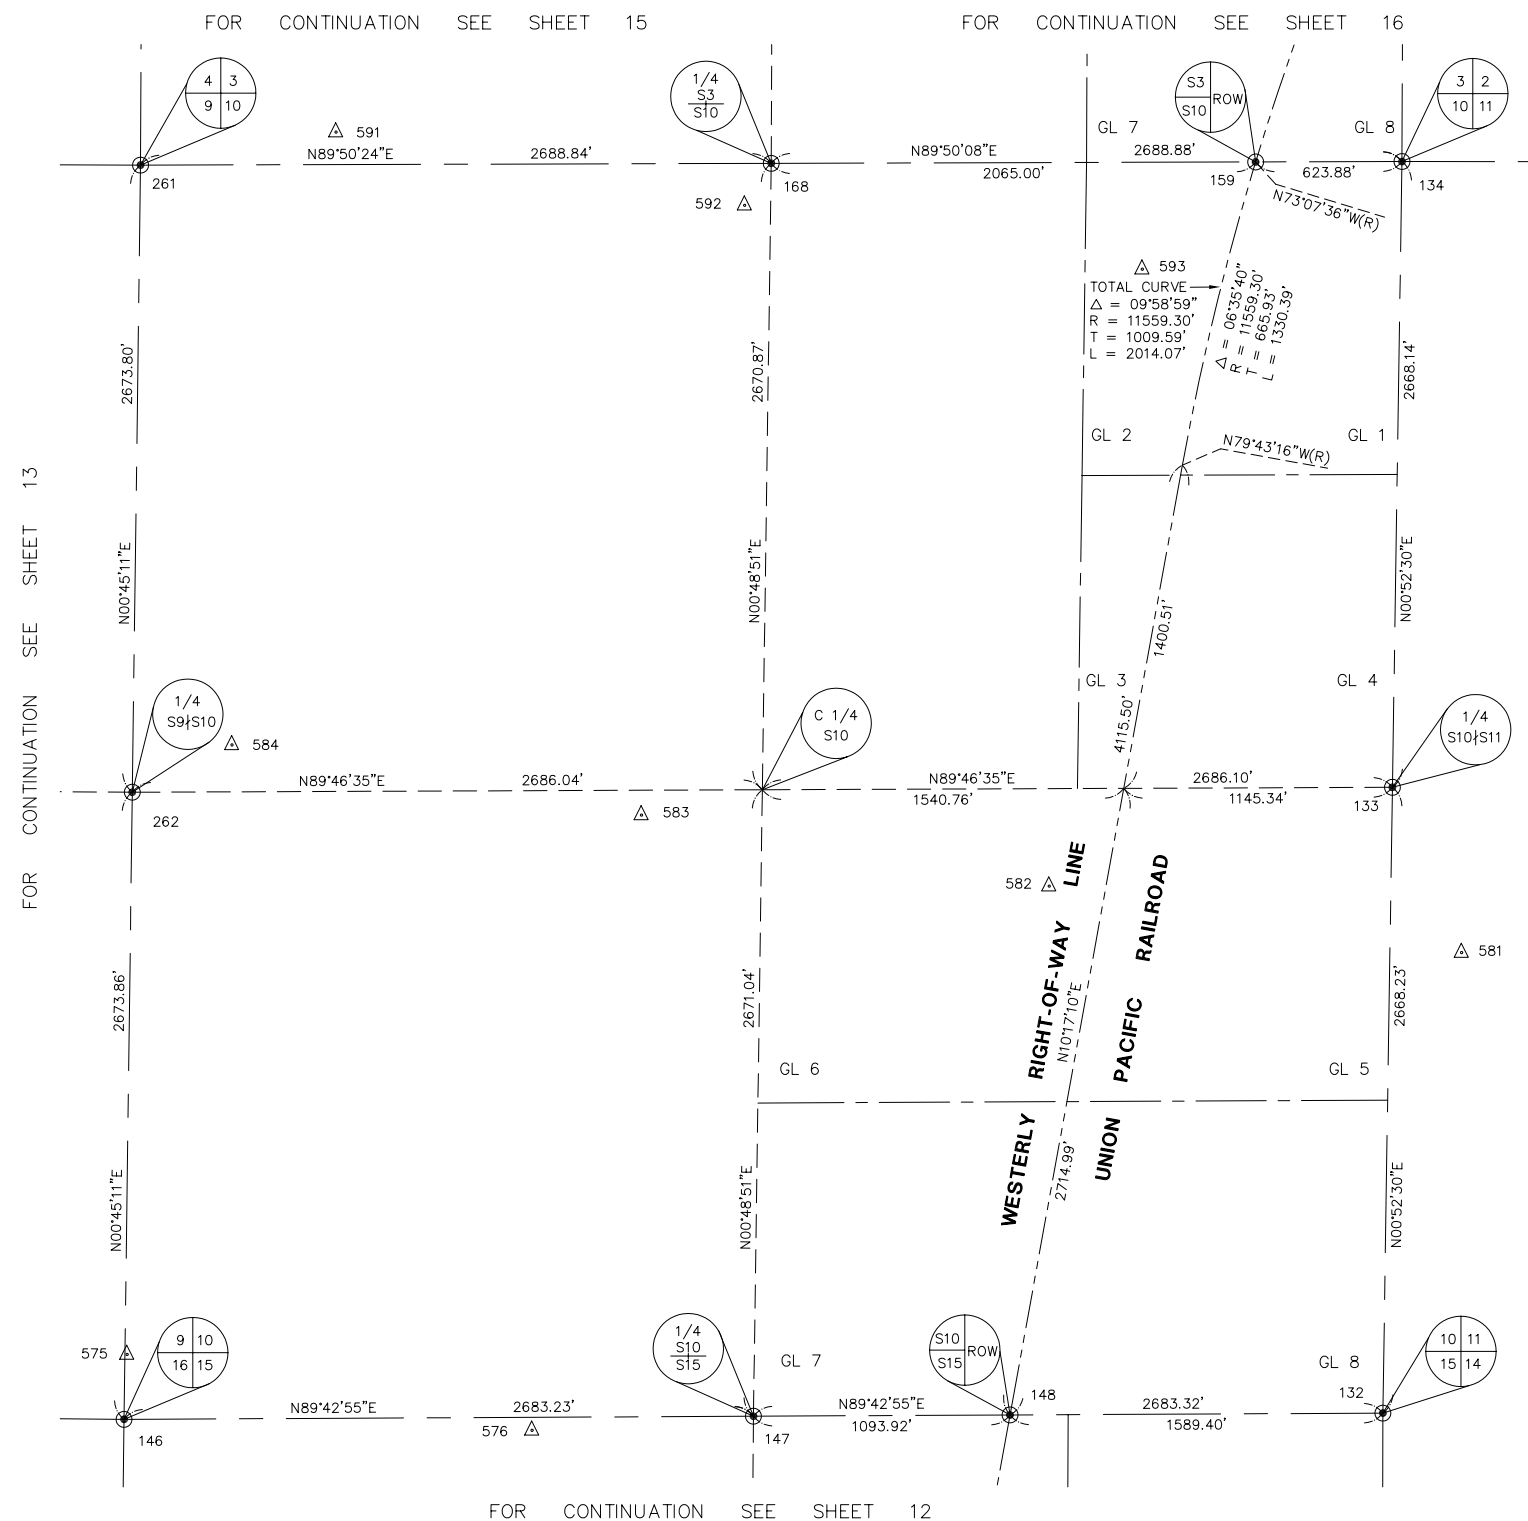


LEGEND

- | | |
|-----------------|--|
| _____ | SECTION LINE |
| ----- | QUARTER SECTION LINE |
| _____ - _____ | SIXTEENTH SECTION LINE |
| ----- | SIXTY-FOURTH SECTION LINE |
| _____ - - - - - | RIGHT-OF-WAY LINE |
| ⊙ | FOUND MONUMENT AS NOTED |
| 311 | MONUMENT REFERENCE NUMBER
(SEE DESCRIPTION ON SHEETS 2-4) |
| GL 5 | GOVERNMENT LOT NUMBER |
| (R) | RADIAL LINE |
| △ 520 | CONTROL POINT
(SEE DESCRIPTION ON SHEETS 2-4) |

	CONSULTING ENGINEERS • PLANNERS • LAND SURVEYORS			
	2727 SOUTH RAINBOW BOULEVARD LAS VEGAS, NEVADA 89102 (702) 873 - 7550 FAX (702) 362 - 2597			
RECORD OF SURVEY OF A PORTION OF SECTIONS 26, 27, 33, 34 AND 35, TOWNSHIP 25 SOUTH, RANGE 59 EAST, M.D.M. AND A PORTION OF SECTIONS 2, 3, 4, 9, 10, 15, 16, 20, 21, 22, 27, 28, 29, 32, 33 AND 34, TOWNSHIP 26 SOUTH, RANGE 59 EAST, M.D.M., CLARK COUNTY, NEVADA				
SCALE: 1" = 400'	W.O. # 6282	DATE: DEC. 2004	SHEET	OF
FILE: G:\6282\	DRN. BY: KAK	REV.	14	18
6282ROS.DWG	CKD. BY: MSC/SL	REV.		

RECORD OF SURVEY
OF
A PORTION OF SECTIONS 26, 27, 33, 34 AND 35,
TOWNSHIP 25 SOUTH, RANGE 59 EAST, M.D.M. AND A PORTION OF
SECTIONS 2, 3, 4, 9, 10, 15, 16, 20, 21, 22, 27, 28, 29, 32, 33 AND 34,
TOWNSHIP 26 SOUTH, RANGE 59 EAST, M.D.M.,
CLARK COUNTY, NEVADA

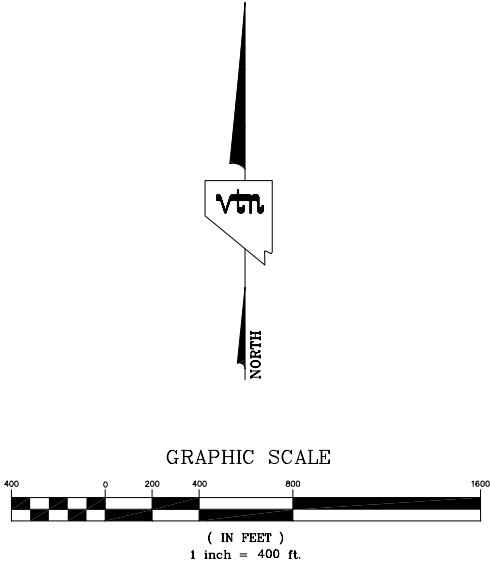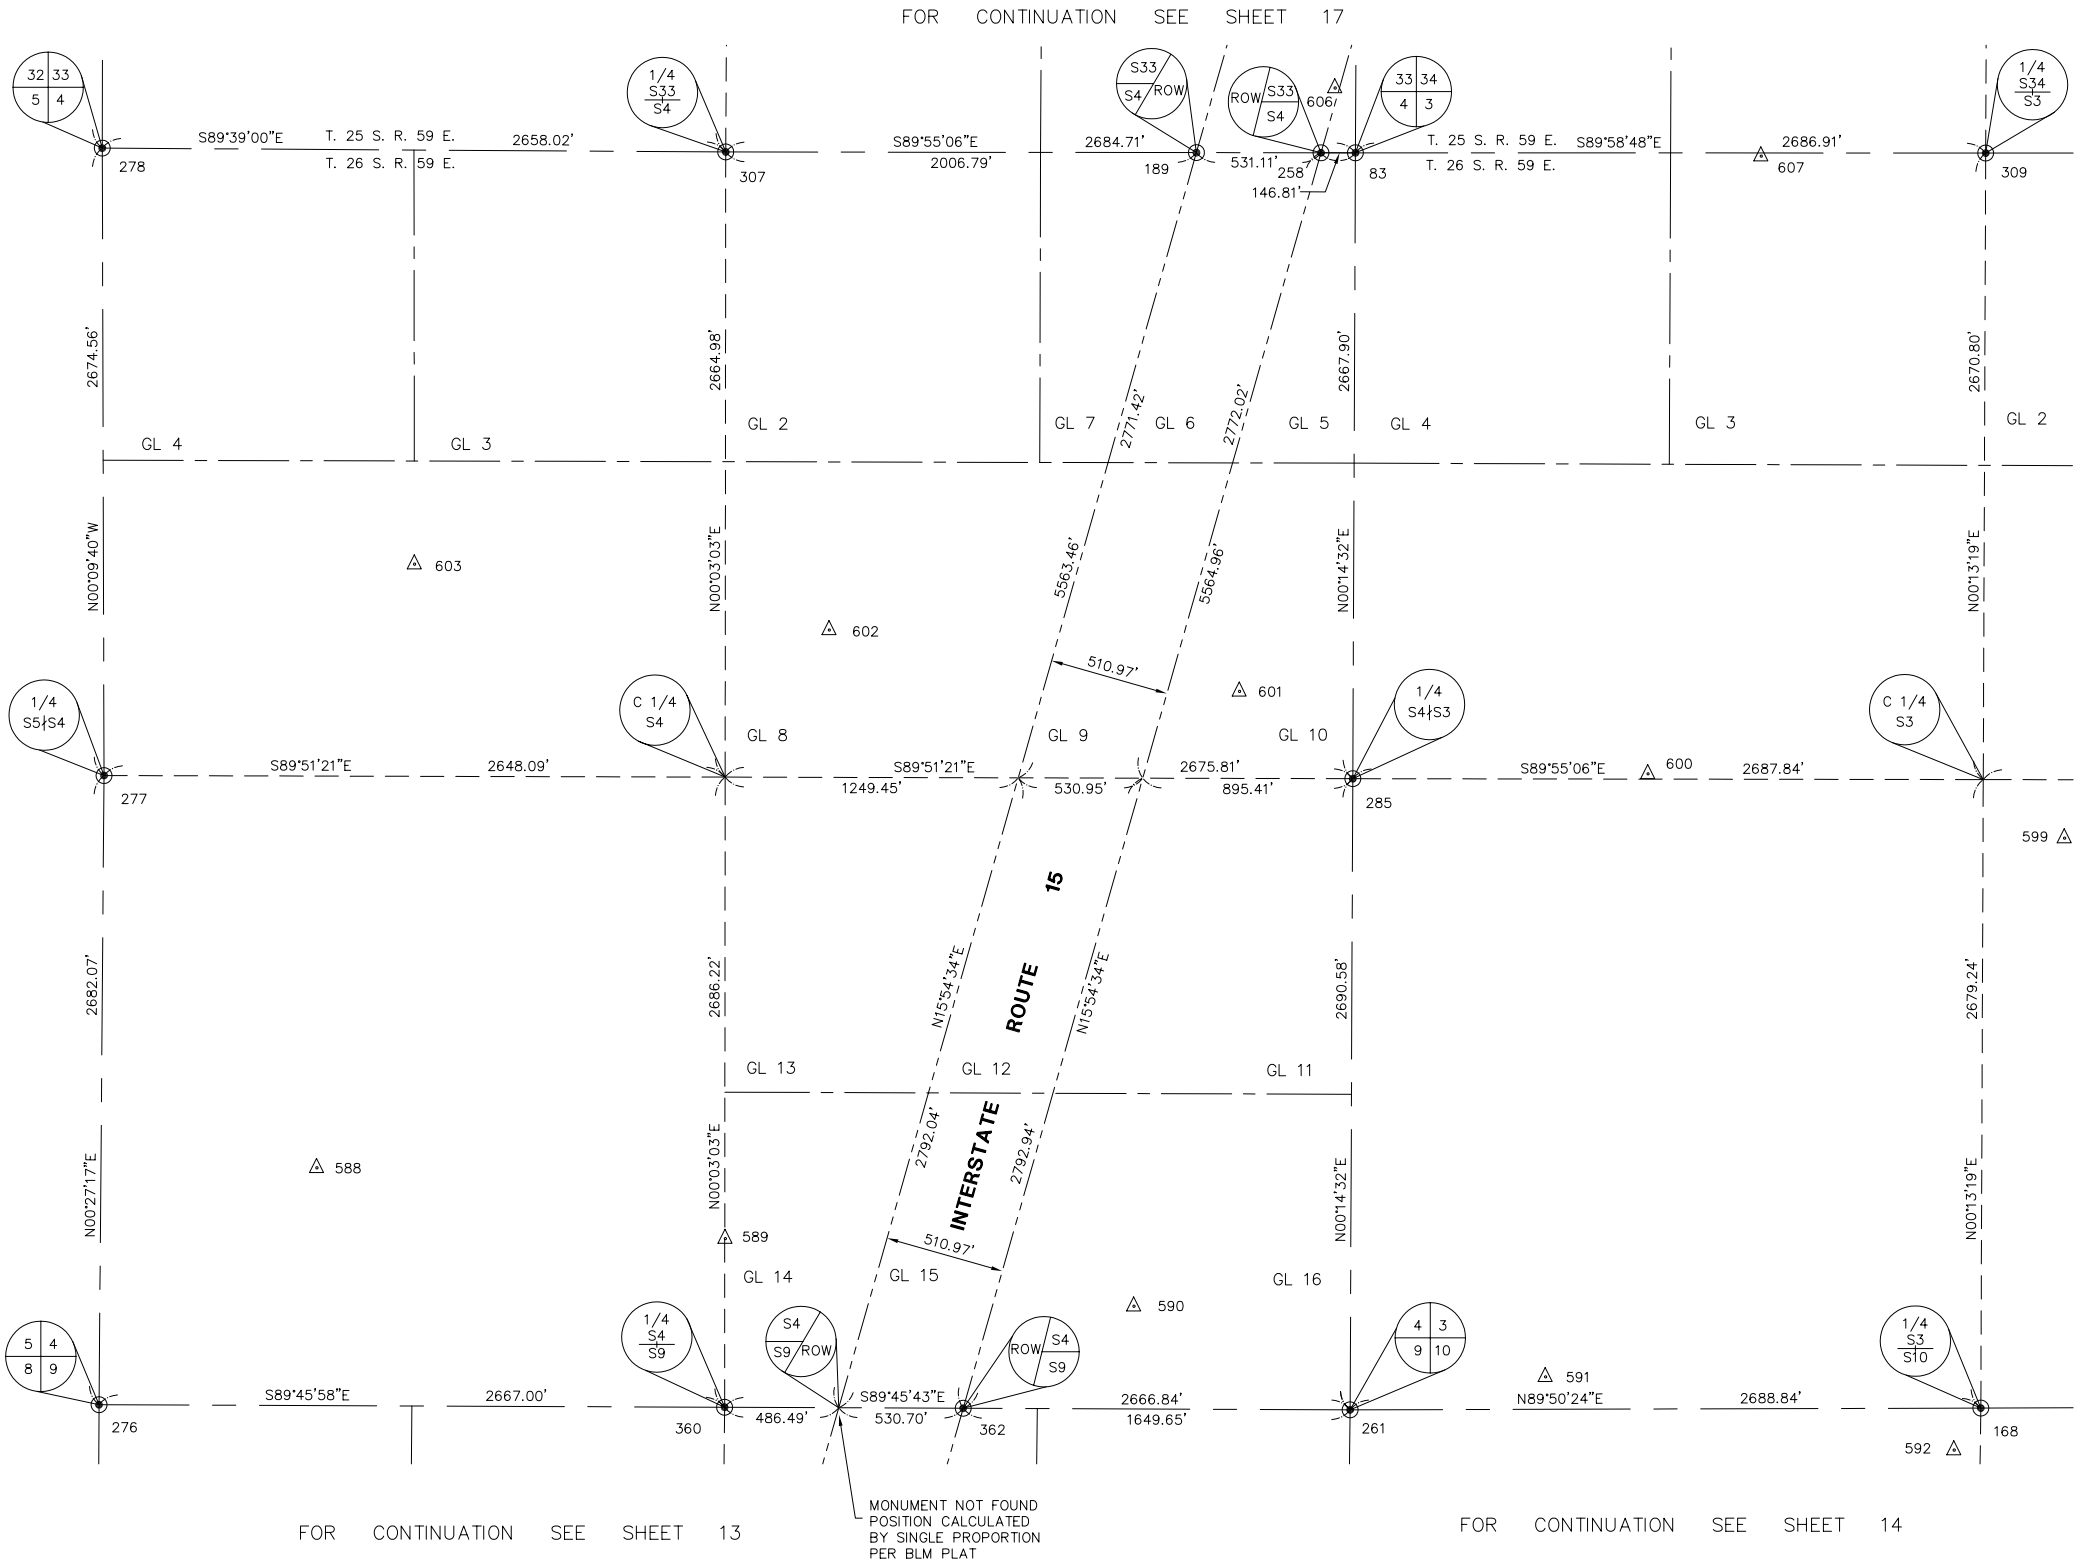

LEGEND

- SECTION LINE
- QUARTER SECTION LINE
- SIXTEENTH SECTION LINE
- SIXTY-FOURTH SECTION LINE
- RIGHT-OF-WAY LINE
- FOUND MONUMENT AS NOTED
- MONUMENT REFERENCE NUMBER (SEE DESCRIPTION ON SHEETS 2-4)
- GOVERNMENT LOT NUMBER
- RADIAL LINE
- CONTROL POINT (SEE DESCRIPTION ON SHEETS 2-4)

FOR CONTINUATION SEE SHEET 16

FOR CONTINUATION SEE SHEET 13

FOR CONTINUATION SEE SHEET 14



CONSULTING ENGINEERS • PLANNERS • LAND SURVEYORS
2727 SOUTH RAINBOW BOULEVARD
LAS VEGAS, NEVADA 89102
(702) 873 - 7550 FAX (702) 362 - 2597


RECORD OF SURVEY
OF
A PORTION OF SECTIONS 26, 27, 33, 34 AND 35,
TOWNSHIP 25 SOUTH, RANGE 59 EAST, M.D.M. AND A PORTION OF
SECTIONS 2, 3, 4, 9, 10, 15, 16, 20, 21, 22, 27, 28, 29, 32, 33 AND 34,
TOWNSHIP 26 SOUTH, RANGE 59 EAST, M.D.M.,
CLARK COUNTY, NEVADA

SCALE: 1" = 400'	W.O. # 6282	DATE: DEC. 2004	SHEET	OF
FILE: G:\6282\	DRN. BY: KAK	REV.	15	18
6282ROS.DWG	CKD. BY: MSC/SL	REV.		

OF

A PORTION OF SECTIONS 26, 27, 33, 34 AND 35,
TOWNSHIP 25 SOUTH, RANGE 59 EAST, M.D.M. AND A PORTION OF
SECTIONS 2, 3, 4, 9, 10, 15, 16, 20, 21, 22, 27, 28, 29, 32, 33 AND 34,
TOWNSHIP 26 SOUTH, RANGE 59 EAST, M.D.M.,
CLARK COUNTY, NEVADA


FOR CONTINUATION SEE SHEET 18

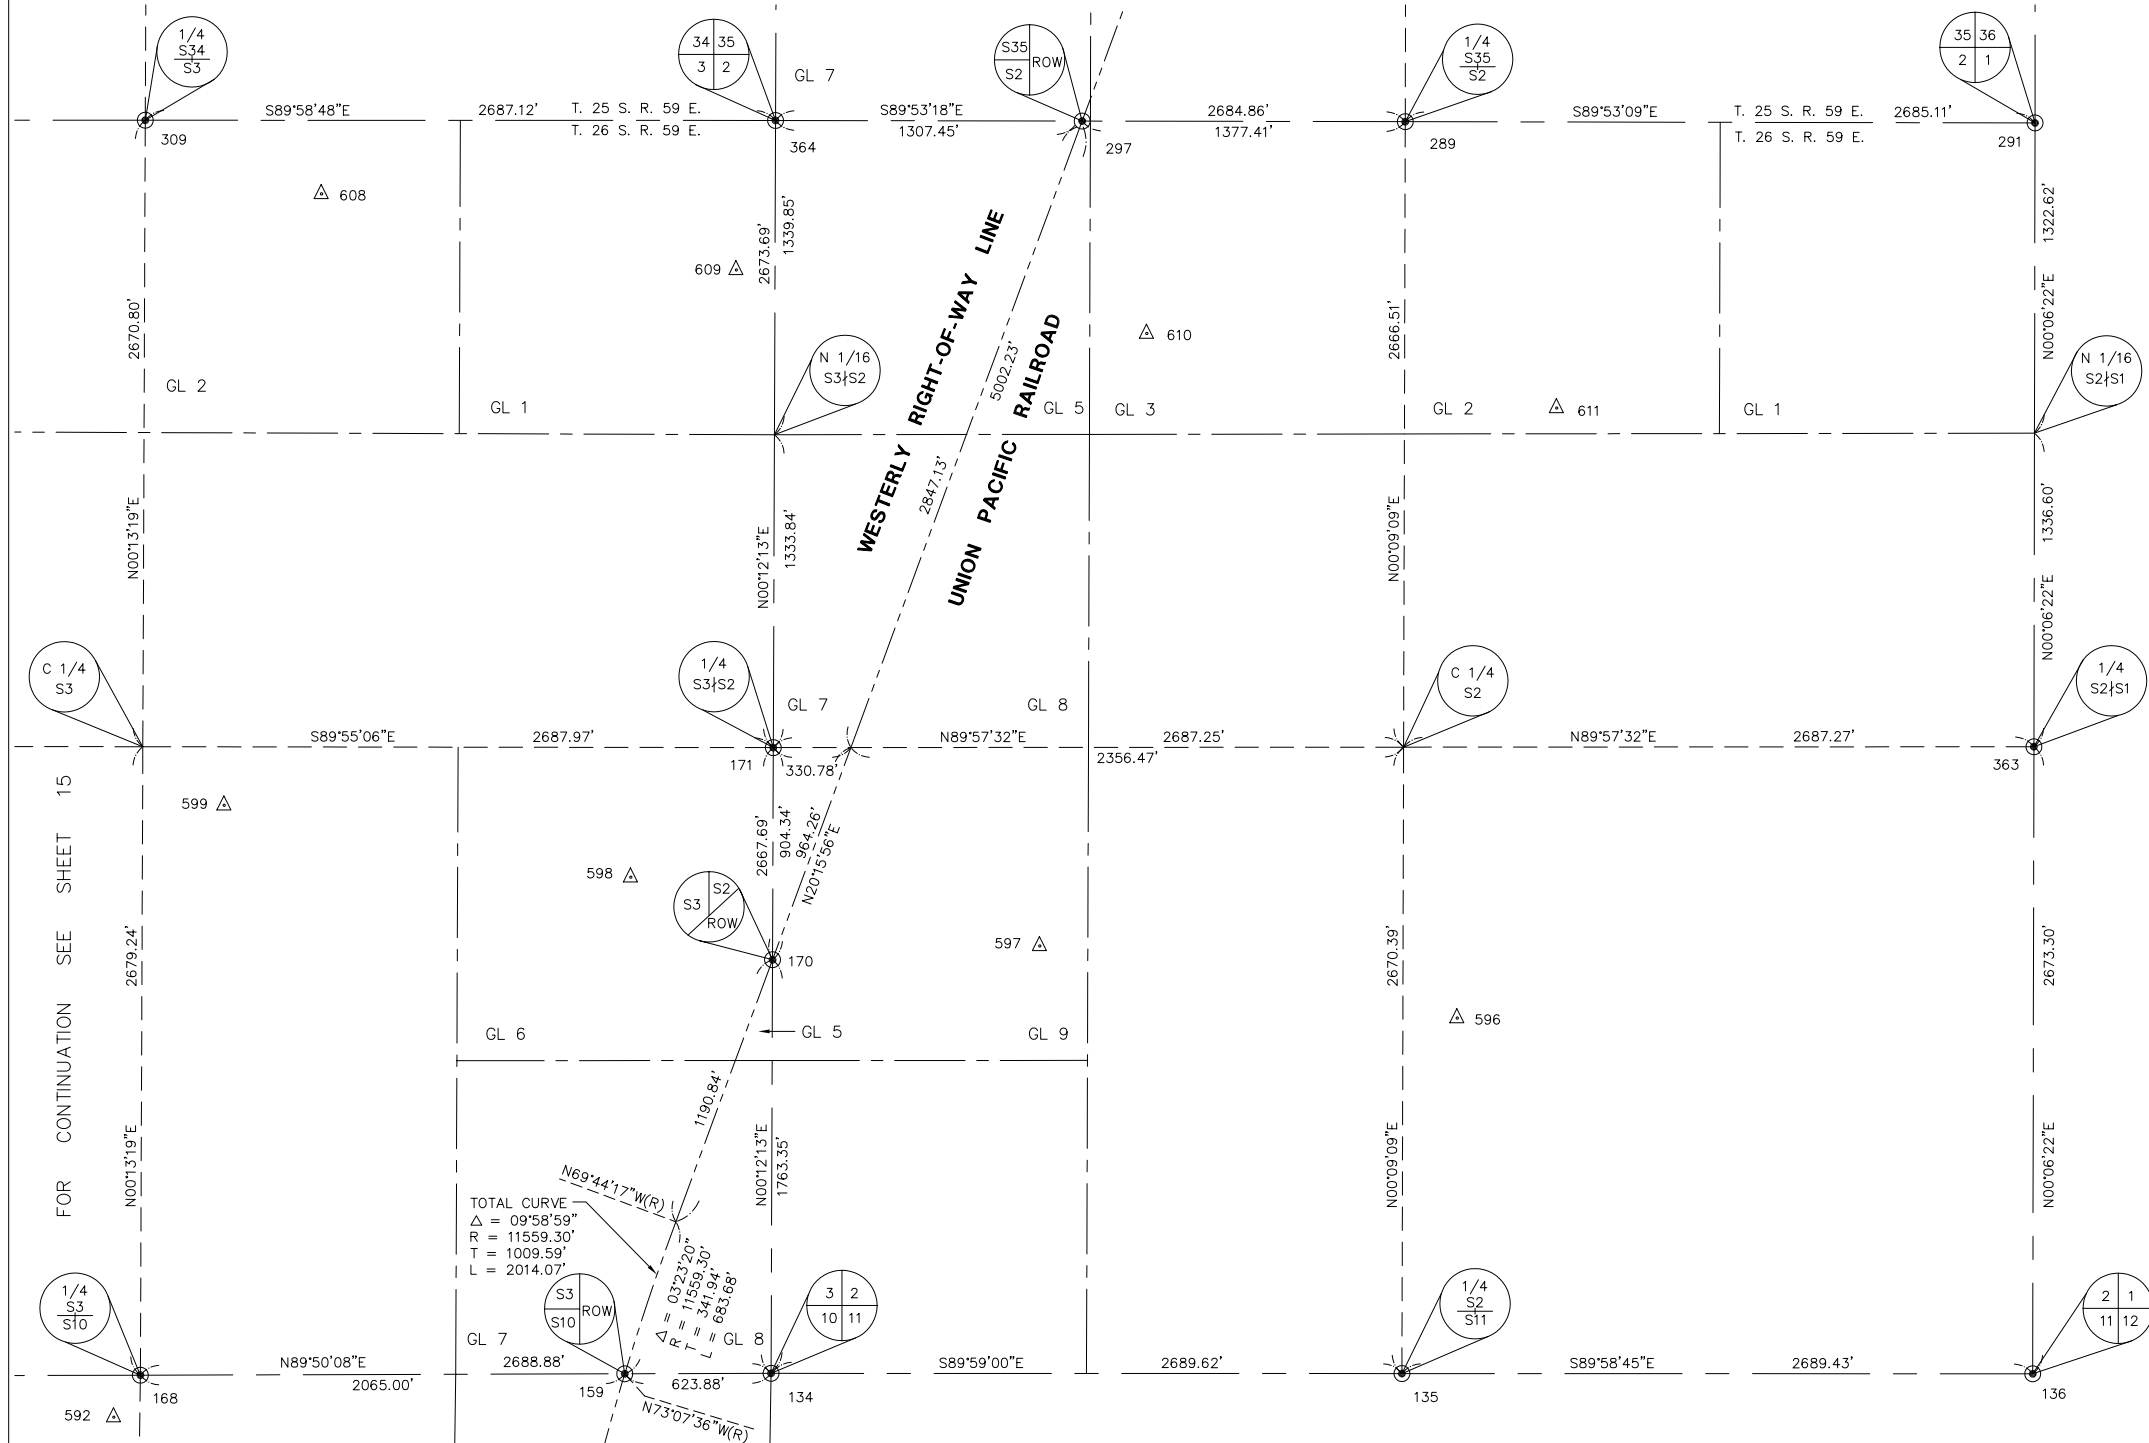

FOR CONTINUATION SEE SHEET 14



GRAPHIC SCALE

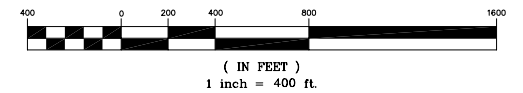

LEGEND

- | | |
|--------------------|--|
| _____ | SECTION LINE |
| _____-_____-_____- | QUARTER SECTION LINE |
| _____-_____-_____- | SIXTEENTH SECTION LINE |
| _____-_____-_____- | SIXTY-FOURTH SECTION LINE |
| _____-_____-_____- | RIGHT-OF-WAY LINE |
| ⊙ | FOUND MONUMENT AS NOTED |
| 311 | MONUMENT REFERENCE NUMBER
(SEE DESCRIPTION ON SHEETS 2-4) |
| GL 5 | GOVERNMENT LOT NUMBER |
| (R) | RADIAL LINE |
| △ 520 | CONTROL POINT
(SEE DESCRIPTION ON SHEETS 2-4) |



CONSULTING ENGINEERS • PLANNERS • LAND SURVEYORS
2727 SOUTH RAINBOW BOULEVARD
LAS VEGAS, NEVADA 89102
(702) 873 - 7550 FAX (702) 362 - 2597


RECORD OF SURVEY

OF
A PORTION OF SECTIONS 26, 27, 33, 34 AND 35,
TOWNSHIP 25 SOUTH, RANGE 59 EAST, M.D.M. AND A PORTION OF
SECTIONS 2, 3, 4, 9, 10, 15, 16, 20, 21, 22, 27, 28, 29, 32, 33 AND 34,
TOWNSHIP 26 SOUTH, RANGE 59 EAST, M.D.M.,
CLARK COUNTY, NEVADA

SCALE: 1" = 400'	W.O. # 6282	DATE: DEC. 2004	SHEET	OF
FILE: G:\6282\	DRN. BY: KAK	REV.	16	18
6282ROS.DWG	CKD. BY: MSC/SL	REV.		

OF

OF

 

(IN FEET)
1 inch = 400 ft.

LEGEND

- _____
- _____
- _____
- _____

311

GL

△ 520

FOUND MONUMENT AS NOTED

MONUMENT REFERENCE NUMBER
(SEE DESCRIPTION ON SHEETS 2-4)


GOVERNMENT LOT NUMBER

CONTROL POINT

(SEE DESCRIPTION ON SHEETS 2-4)

DETAIL

FOR CONTINUATION SEE SHEET 18

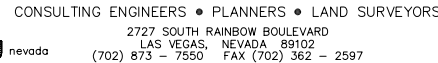


RECORD OF SURVEY

A PORTION OF SECTIONS 26, 27, 33, 34 AND 35,
TOWNSHIP 25 SOUTH, RANGE 59 EAST, M.D.M. AND A PORTION OF
SECTIONS 2, 3, 4, 9, 10, 15, 16, 20, 21, 22, 27, 28, 29, 32, 33 AND 34
TOWNSHIP 26 SOUTH, RANGE 59 EAST, M.D.M.,
CLARK COUNTY, NEVADA

SCALE: 1" = 400'	W.O. # 6282	DATE: DEC. 2004	SHEET	OF
FILE: G:\6282\	DRN. BY: KAK	REV.	17	18
6282BROS.DWG	CKD. BY: MSC/SI	REV.		

RECORD OF SURVEY

OF
A PORTION OF SECTIONS 26, 27, 33, 34 AND 35,
TOWNSHIP 25 SOUTH, RANGE 59 EAST, M.D.M.
AND A PORTION OF SECTIONS 2, 3, 4, 9, 10,
15, 16, 20, 21, 22, 27, 28, 29, 32, 33 AND 34,
TOWNSHIP 26 SOUTH, RANGE 59 EAST, M.D.M.,
CLARK COUNTY, NEVADA

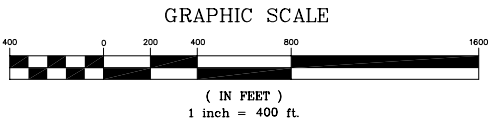

LEGEND

- SECTION LINE
- QUARTER SECTION LINE
- SIXTEENTH SECTION LINE
- SIXTY-FOURTH SECTION LINE
- RIGHT-OF-WAY LINE
- FOUND MONUMENT AS NOTED
- MONUMENT REFERENCE NUMBER
(SEE DESCRIPTION ON SHEETS 2-4)
- GOVERNMENT LOT NUMBER
- CONTROL POINT
(SEE DESCRIPTION ON SHEETS 2-4)



CONSULTING ENGINEERS • PLANNERS • LAND SURVEYORS
2727 SOUTH RAINBOW BOULEVARD
LAS VEGAS, NEVADA 89102
(702) 873 - 7550 FAX (702) 362 - 2597

RECORD OF SURVEY
OF
A PORTION OF SECTIONS 26, 27, 33, 34 AND 35,
TOWNSHIP 25 SOUTH, RANGE 59 EAST, M.D.M. AND A PORTION OF
SECTIONS 2, 3, 4, 9, 10, 15, 16, 20, 21, 22, 27, 28, 29, 32, 33 AND 34,
TOWNSHIP 26 SOUTH, RANGE 59 EAST, M.D.M.,
CLARK COUNTY, NEVADA

SCALE: 1" = 400'	W.O. # 6282	DATE: DEC. 2004	SHEET	OF
FILE: G:\6282\	DRN. BY: KAK	REV.	18	18
6282ROS.DWG	CKD. BY: MSC/SL	REV.		

