

RECORD OF SURVEY

OF A PORTION OF SECTIONS 1 AND 12
TOWNSHIP 16 SOUTH, RANGE 67 EAST, M.D.M., CLARK COUNTY, NEVADA

COORDINATE CONTROL TABLE

U.S. SURVEY GROUND FEET HORIZONTAL=LOCAL VERTICAL=NAVD88				STATE PLANE GRID METER COORDINATES HORIZONTAL=NCS83 VERTICAL=NAVD88			
POINT	NORTHING	EASTING	ELEVATION	NORTHING	EASTING	ELEVATION	DESCRIPTION
1	26908762.7645	992620.0255	1342.50	8201542.376	302541.416	409.195	FOUND ALUMINUM CAP PLS 7635
2	26910103.5460	992591.8530		8201951.034	302532.830		FOUND CONCRETE CYLINDER WITH PIN
3	26912762.0240	992532.3900		8202761.313	302514.706		FOUND 1" IRON PIPE WITH TAG RE 290
4	26915680.6060	992564.9470		8203650.870	302524.629		FOUND BLM BRASS CAP 1970
5	26915241.1880	989789.7650	1389.55	8203516.940	301678.779	423.536	FOUND BRASS CAP IN CONCRETE RLS 2878
6	26915185.5560	987085.4420	1345.35	8203499.983	300854.527	410.064	FOUND BRASS CAP IN WELL MONUMENT PLS 7004
7	26907421.9830	992648.1980	1337.22	8201133.718	302550.003	407.585	FOUND SQUARE BRASS PLATE WITH PIN IN CONCRETE
8	26907162.8150	987171.0760		8201054.726	300880.627		FOUND BRASS CAP IN CONCRETE
9	26909834.3390	987145.7530	1301.11	8201868.982	300872.909	396.579	FOUND BRASS CAP IN CONCRETE
10	26912510.1460	987116.1300		8202684.543	300863.880		FOUND REBAR
11	26912636.3560	989828.4250	1356.83	8202723.011	301690.562	413.563	FOUND BRASS CAP IN CONCRETE PLS 7004
14	26907292.2627	989906.7561		8201094.180	301714.437		FOUND ALUMINUM MONUMENT RLS 2050
15	26909968.1930	989867.2250		8201909.779	301702.388		FOUND ALUMINUM MONUMENT RLS 2050
18	26913926.0688	989809.2835		8203116.103	301684.728		FOUND ALUMINUM CAP PLS 2878
19	26913940.9988	989809.0620		8203120.654	301684.661		FOUND BRASS CAP IN CONCRETE PLS 7004
20	26908092.3738	992634.1117		8201338.047	302545.710		FOUND HUB AND TACK
21	26908089.9804	992584.1510		8201337.317	302530.482		FOUND ALUMINUM CAP PLS 7635
27	26910035.5790	991229.7880		8201930.318	302117.685		FOUND ALUMINUM CAP IN CONCRETE RLS 2878
28	26912604.8024	989150.3285		8202713.394	301483.885		FOUND ALUMINUM CAP PLS 7004
29	26912573.2489	988472.2320		8202703.776	301277.207		FOUND BRASS CAP PLS 7004
34	26914246.1620	989465.8671		8203213.665	301580.058		FOUND ALUMINUM CAP IN CONCRETE RLS 2878
35	26914572.9933	989122.8055		8203313.280	301475.496		FOUND ALUMINUM CAP PLS 7953
40	26907357.1163	991277.3382		8201113.947	302132.178		FOUND ALUMINUM CAP PLS 7635
41	26911172.2248	987130.9417		8202276.757	300868.394		FOUND ALUMINUM CAP
47	26908425.1611	992577.1082		8201439.477	302528.336		FOUND ALUMINUM CAP PLS 7635
52	26915227.2322	989113.6585		8203512.686	301472.708		FOUND ALUMINUM CAP PLS 7004
53	26915213.2764	988437.5519		8203508.432	301266.637		FOUND ALUMINUM CAP RLS 2878
54	26915199.4440	987761.4710		8203504.216	301060.574		FOUND ALUMINUM CAP ILLEGIBLE
55	26913852.5375	987100.7322		8203093.692	300859.187		FOUND BRASS CAP PLS 7004
57	26913896.5100	988454.8430		8203107.094	301271.907		FOUND ALUMINUM CAP PLS 7635
58	26913918.7545	989131.9552		8203113.874	301478.285		FOUND ALUMINUM CAP ILLEGIBLE
60	26908498.5770	987158.4145		8201461.854	300876.768		FOUND ALUMINUM CAP ILLEGIBLE
61	26914151.2367	991863.7745		8203184.732	302310.918		SET 5/8" REBAR AND ALUMINUM CAP PLS 9047
62	26914081.1585	991178.8805		8203163.373	302102.169		SET 5/8" REBAR AND ALUMINUM CAP PLS 9047
63	26914582.0393	989460.9582		8203316.037	301578.562		SET 5/8" REBAR AND ALUMINUM CAP PLS 9047
64	26914573.7957	989152.7986		8203313.525	301484.638		SET 5/8" REBAR AND ALUMINUM CAP PLS 9047
65	26913591.3543	989166.5363		8203014.085	301488.825		SET 5/8" REBAR AND ALUMINUM CAP PLS 9047
66	26913590.2664	989136.5465		8203013.754	301479.684		FOUND PLASTIC CAP RLS 2899
67	26911302.2745	989847.8250		8202316.395	301696.475		SET 5/8" REBAR AND ALUMINUM CAP PLS 9047
68	26910001.8860	990548.5065		8201920.049	301910.037		SET 5/8" REBAR AND ALUMINUM CAP PLS 9047
69	26908696.4987	991253.5604		8201522.179	302124.931		SET 5/8" REBAR AND ALUMINUM CAP PLS 9047
70	26908708.7061	992124.6456		8201525.899	302390.429		SET 5/8" REBAR AND ALUMINUM CAP PLS 9047
71	26908069.4152	992154.8643		8201331.049	302399.640		FOUND REBAR AND SET ALUMINUM CAP PLS 9047
73	26911432.7850	992562.1215		8202356.173	302523.768		SET 5/8" REBAR AND ALUMINUM CAP PLS 9047
74	26911400.1603	991883.6082		8202346.230	302316.963		SET 5/8" REBAR AND ALUMINUM CAP PLS 9047
75	26912730.6070	991856.3987		8202751.738	302308.670		SET 5/8" REBAR AND ALUMINUM CAP PLS 9047
76	26914221.3150	992548.6685		8203206.092	302519.668		SET 5/8" REBAR AND ALUMINUM CAP PLS 9047

SURVEY REFERENCES

RECORD OF SURVEY

FILE 28 PAGE 84

FILE 30 PAGE 25

FILE 44 PAGE 2

FILE 67 PAGE 46

FILE 87 PAGE 99

FILE 91 PAGE 48

FILE 113 PAGE 48

U.S.B.L.M. PLAT T. 16 S. R. 67 E. M.D.M. DATED JUNE 13, 1881

PARCEL MAP

FILE 41 PAGE 3

FILE 43 PAGE 85

FILE 45 PAGE 6

FILE 102 PAGE 78

SURVEYOR'S CERTIFICATE

I, SAM LONG, A PROFESSIONAL LAND SURVEYOR LICENSED IN THE STATE OF NEVADA, AS AGENT FOR VTN NEVADA, CERTIFY THAT:


1. THIS MAP REPRESENTS THE RESULTS OF A SURVEY CONDUCTED UNDER MY DIRECT SUPERVISION AT THE INSTANCE OF THE CLARK COUNTY DEPARTMENT OF AVIATION.

2. THE LANDS SURVEYED LIE WITHIN SECTIONS 1 AND 12 TOWNSHIP 16 SOUTH, RANGE 67 EAST, M.D.M., CLARK COUNTY, NEVADA. THIS SURVEY WAS COMPLETED ON JULY 1, 2003.

3. THIS SURVEY COMPLIES WITH THE APPLICABLE STATE STATUTES IN EFFECT ON THE DATE THAT THE SURVEY WAS COMPLETED.

4. THE MONUMENTS DEPICTED ON THE MAP ARE OF THE CHARACTER SHOWN, OCCUPY THE POSITIONS INDICATED AND ARE OF SUFFICIENT NUMBER AND DURABILITY.

SAM LONG, P.L.S.
NEVADA LICENSE NO. 9047

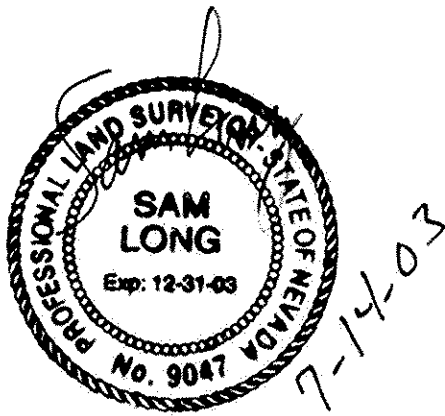

BASIS OF BEARINGS

THE BASIS OF BEARINGS FOR THIS PROJECT IS NORTH 88°49'03" EAST BEING THE NORTH LINE OF THE NORTHEAST QUARTER (NE 1/4) OF THE NORTHWEST QUARTER (NW 1/4) OF SECTION 1, TOWNSHIP 16 SOUTH, RANGE 67 EAST, M.D.M., CLARK COUNTY, NEVADA, AS SHOWN ON A RECORD OF SURVEY ON FILE IN THE CLARK COUNTY, NEVADA RECORDER'S OFFICE IN FILE 113 AT PAGE 69.

BENCHMARK

PROJECT DATUM: NORTH AMERICAN VERTICAL DATUM OF 1988 (NAVD88)

PROJECT BENCHMARK: CLARK COUNTY BENCHMARK OC67:1NW5

NAVD88 ELEVATION: 408.461 METERS (1340.09 FEET)

RIVET AND ROUND ALUMINUM PLATE IN A CONCRETE MONUMENT, 12' EAST OF EAST E.O. OF YAMASHITA ST. 830' SOUTH OF RON AVE. 2' WEST OF GUARD RAIL END.

NOTES:

1. METRIC CONVERSION FACTORS:
METERS X 3937/1200 = U.S. SURVEY FEET

2. PROJECT COORDINATE CONVERSION FACTORS:
ALL DISTANCES SHOWN ARE IN U.S. SURVEY GROUND FEET.
TO CONVERT GROUND TO GRID MULTIPLY BY 0.999967700
TO CONVERT GRID TO GROUND MULTIPLY BY 1.000032301


COUNTY RECORDER'S NOTE

ANY SUBSEQUENT CHANGES TO THIS MAP SHOULD BE EXAMINED AND MAY BE DETERMINED BY REFERENCE TO THE COUNTY RECORDER'S CUMULATIVE MAP INDEX, N.R.S. 278.5695.


		CONSULTING ENGINEERS • PLANNERS • LAND SURVEYORS 2727 SOUTH RAINBOW BOULEVARD LAS VEGAS, NEVADA 89146 (702) 873 - 7550 FAX (702) 362 - 2597		NO. <u>1321</u> FILED AT THE REQUEST OF : CLARK COUNTY DEPARTMENT OF PUBLIC WORKS DATED <u>7-15-03</u> AT <u>12:48 PM</u> FILE <u>131</u> PAGE <u>87</u> OF SURVEYS OFFICIAL RECORDS BOOK, NO. <u>2003715</u> CLARK COUNTY, NEVADA RECORDS FRANCES DEANE, RECORDER FEE \$ <u>51.00</u> DEPUTY <u>DS</u>	
RECORD OF SURVEY FOR THE CLARK COUNTY DEPARTMENT OF AVIATION BEING A PORTION OF SECTIONS 1 AND 12 TOWNSHIP 16 SOUTH, RANGE 67 EAST, M.D.M., CLARK COUNTY, NEVADA					
SCALE: 1"=300'	W.O.# 4781-155	JULY 2003	SHEET	OF	
FILE: 4781-155	DRN. BY: MSC	REV.:		1	4
4781-155CTRL	CKD. BY: SL				

RECORD OF SURVEY

OF A PORTION OF SECTIONS 1 AND 12
TOWNSHIP 16 SOUTH, RANGE 67 EAST, M.D.M., CLARK COUNTY, NEVADA

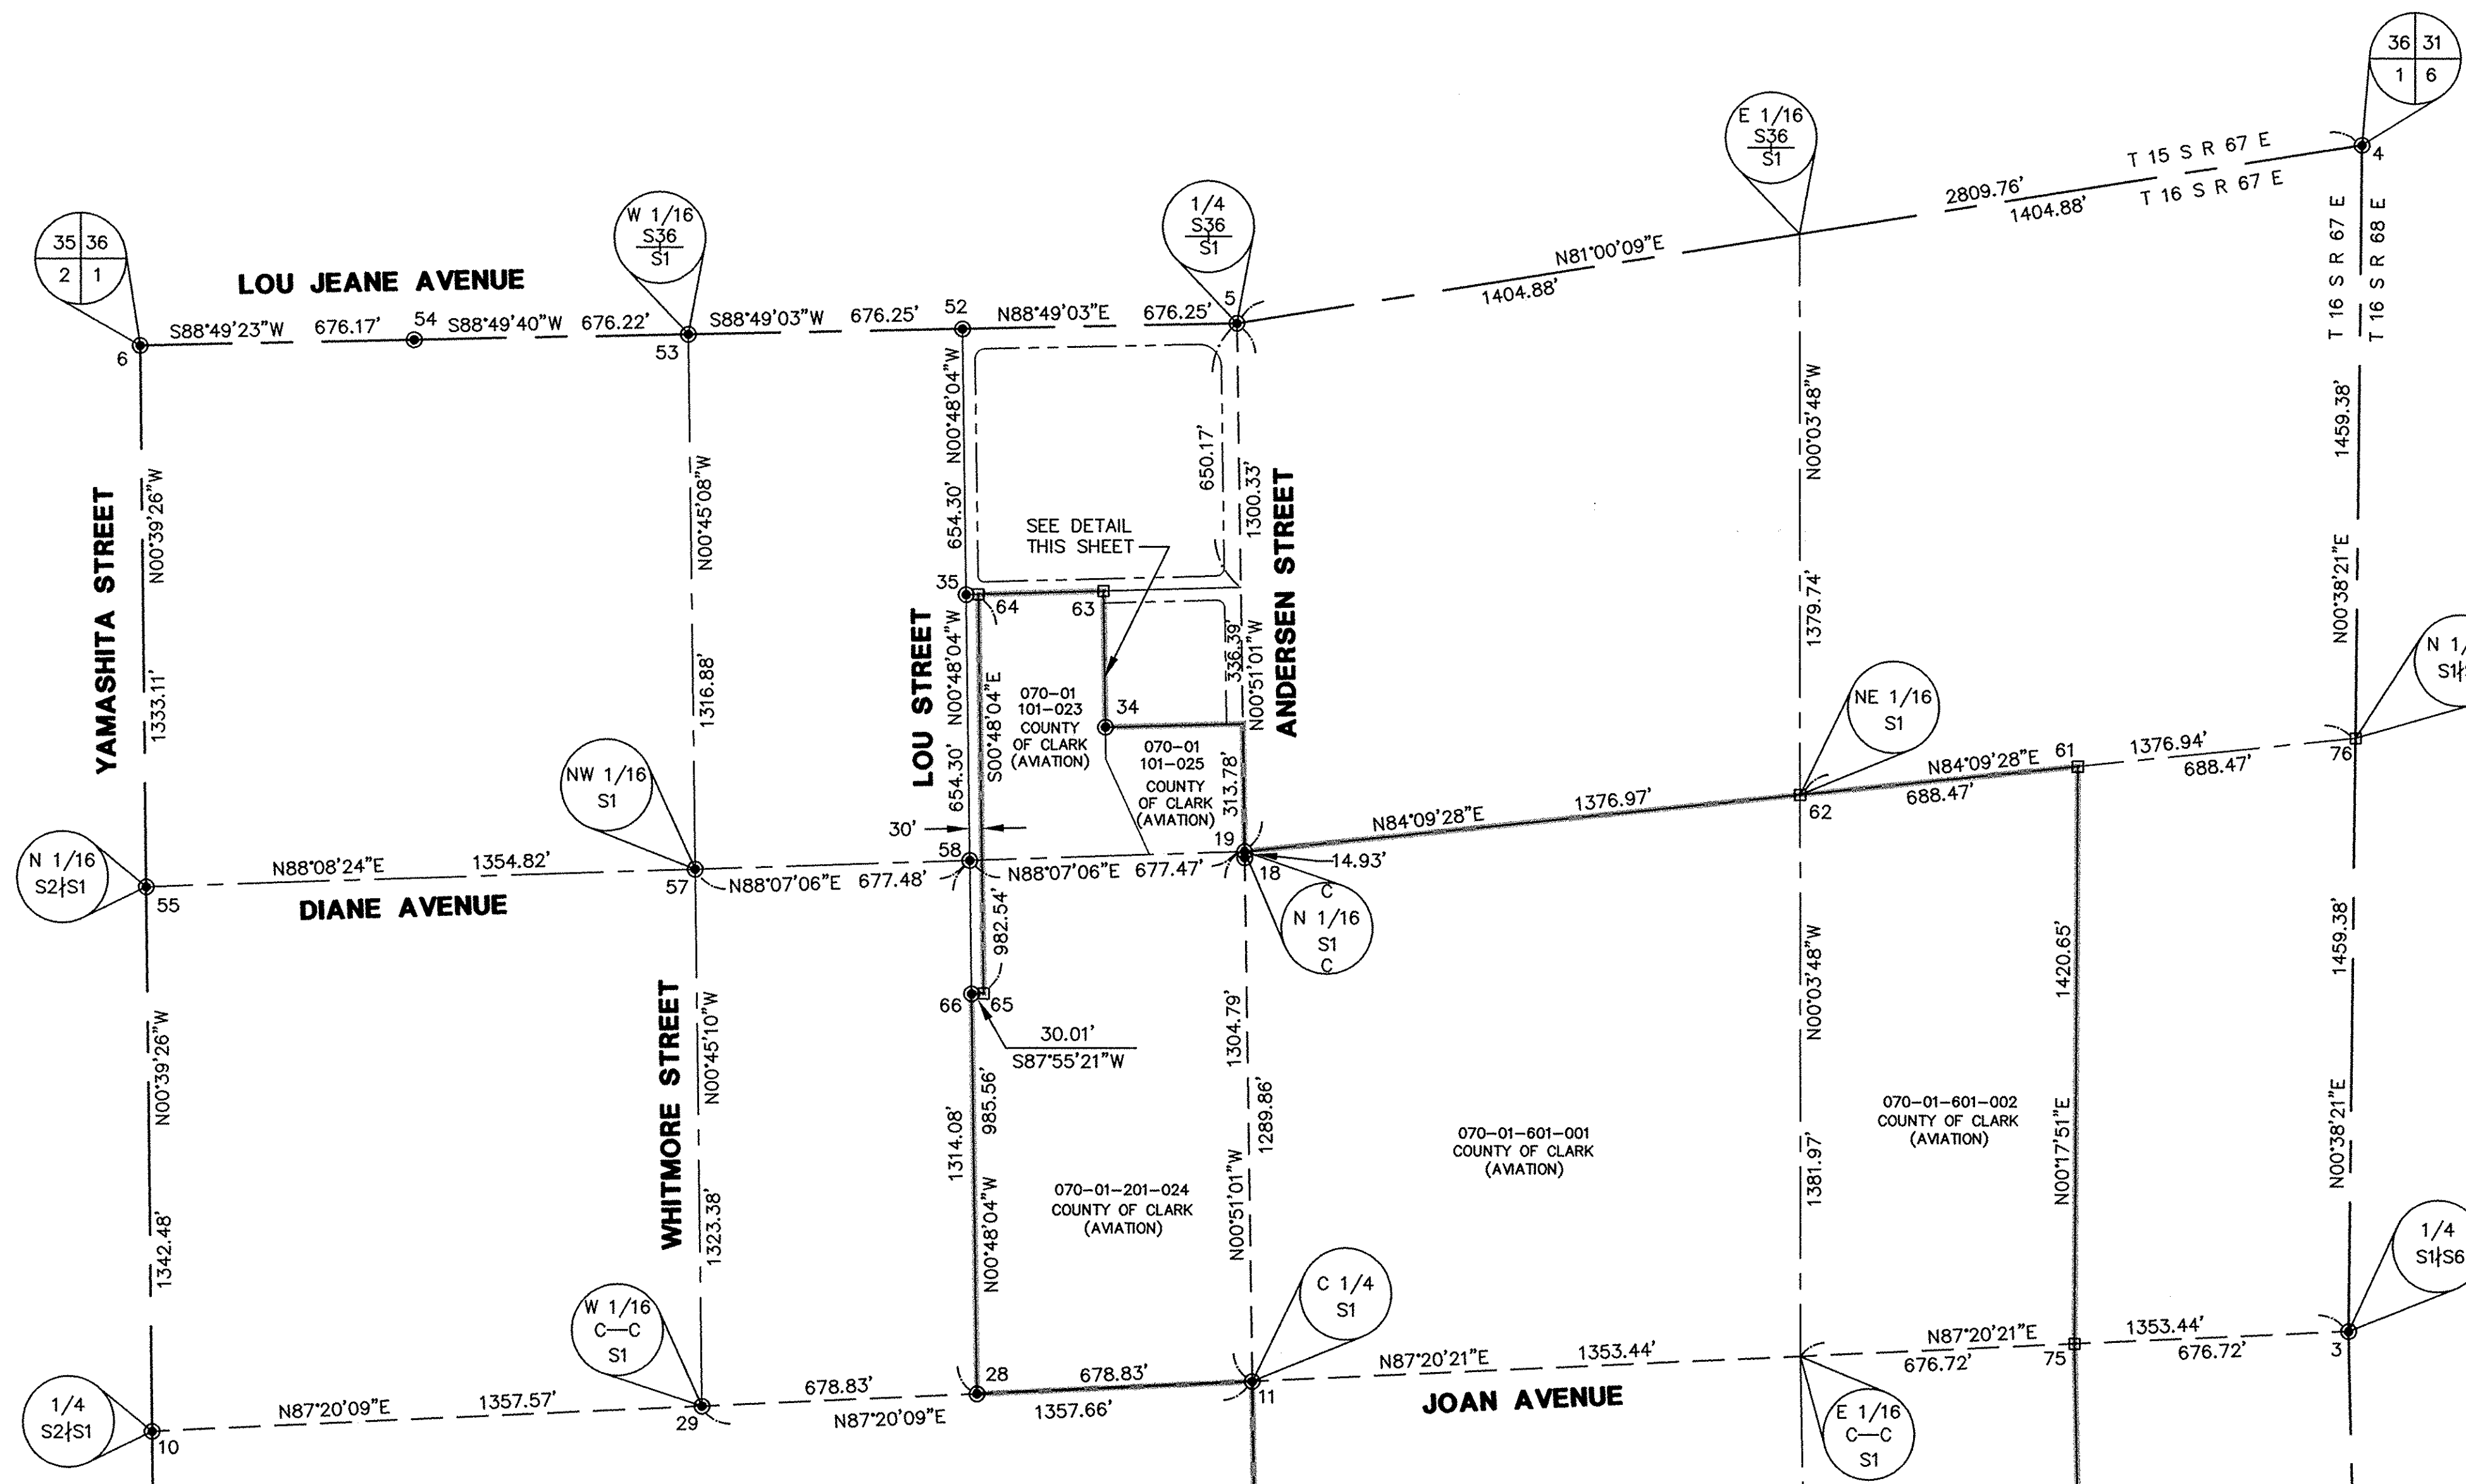


FOR CONTINUATION SEE SHEET 3 OF 4

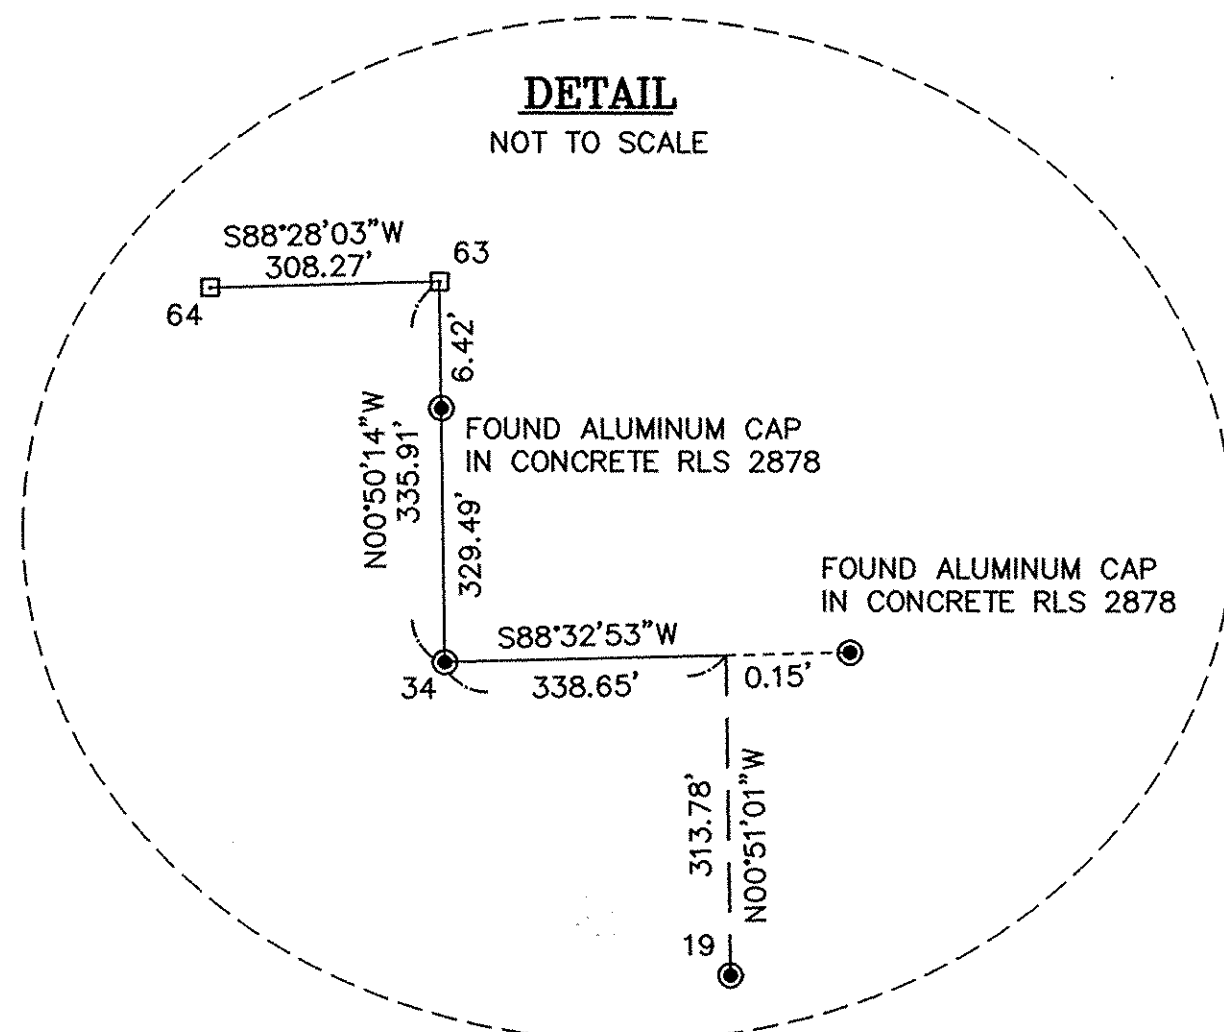

LEGEND

- FOUND MOUNMENT AS INDICATED
- SET 5/8" REBAR AND ABLUMINUM CAP PLS 9047
- SECTION LINE
- - - QUARTER SECTION LINE
- - - SIXTEENTH SECTION LINE
- - - RIGHT-OF-WAY LINE
- PROPERTY LINE
- AIRPORT BOUNDARY

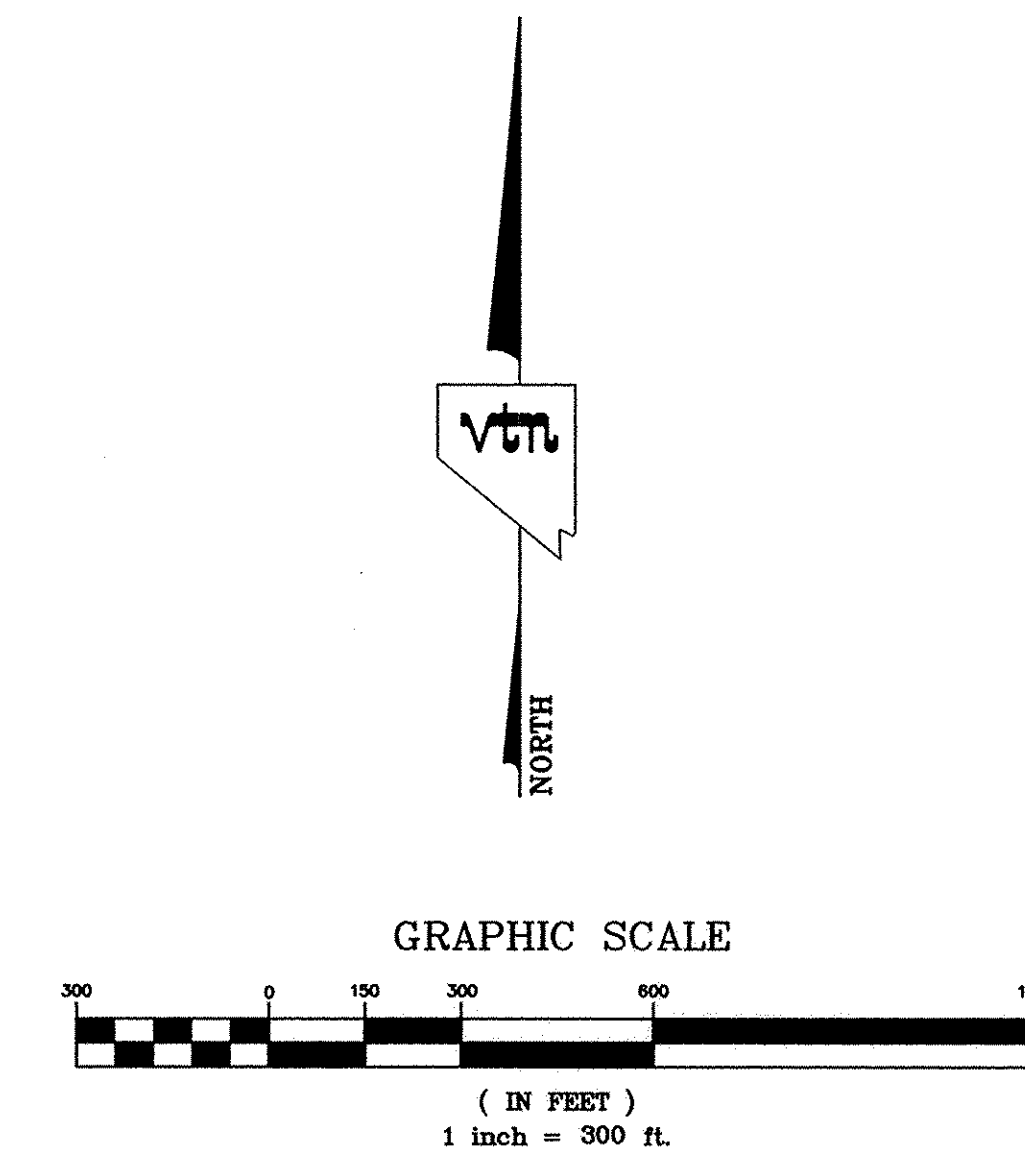


vtm CONSULTING ENGINEERS • PLANNERS • LAND SURVEYORS 2727 SOUTH RAINBOW BOULEVARD LAS VEGAS, NEVADA 89146 (702) 873 - 7550 FAX (702) 362 - 2597			
RECORD OF SURVEY FOR THE CLARK COUNTY DEPARTMENT OF AVIATION BEING A PORTION OF SECTIONS 1 AND 12 TOWNSHIP 16 SOUTH, RANGE 67 EAST, M.D.M., CLARK COUNTY, NEVADA			
SCALE: 1"=300'	W.O.# 4781-155	JULY 2003	SHEET 2 OF 4
FILE: 4781-155	DRN. BY: MSC	REV.:	
4781-155CTRL	CKD. BY: SL		

131-87


RECORD OF SURVEY

OF A PORTION OF SECTIONS 1 AND 12
TOWNSHIP 16 SOUTH, RANGE 67 EAST, M.D.M., CLARK COUNTY, NEVADA

FOR CONTINUATION SEE SHEET 2 OF 4

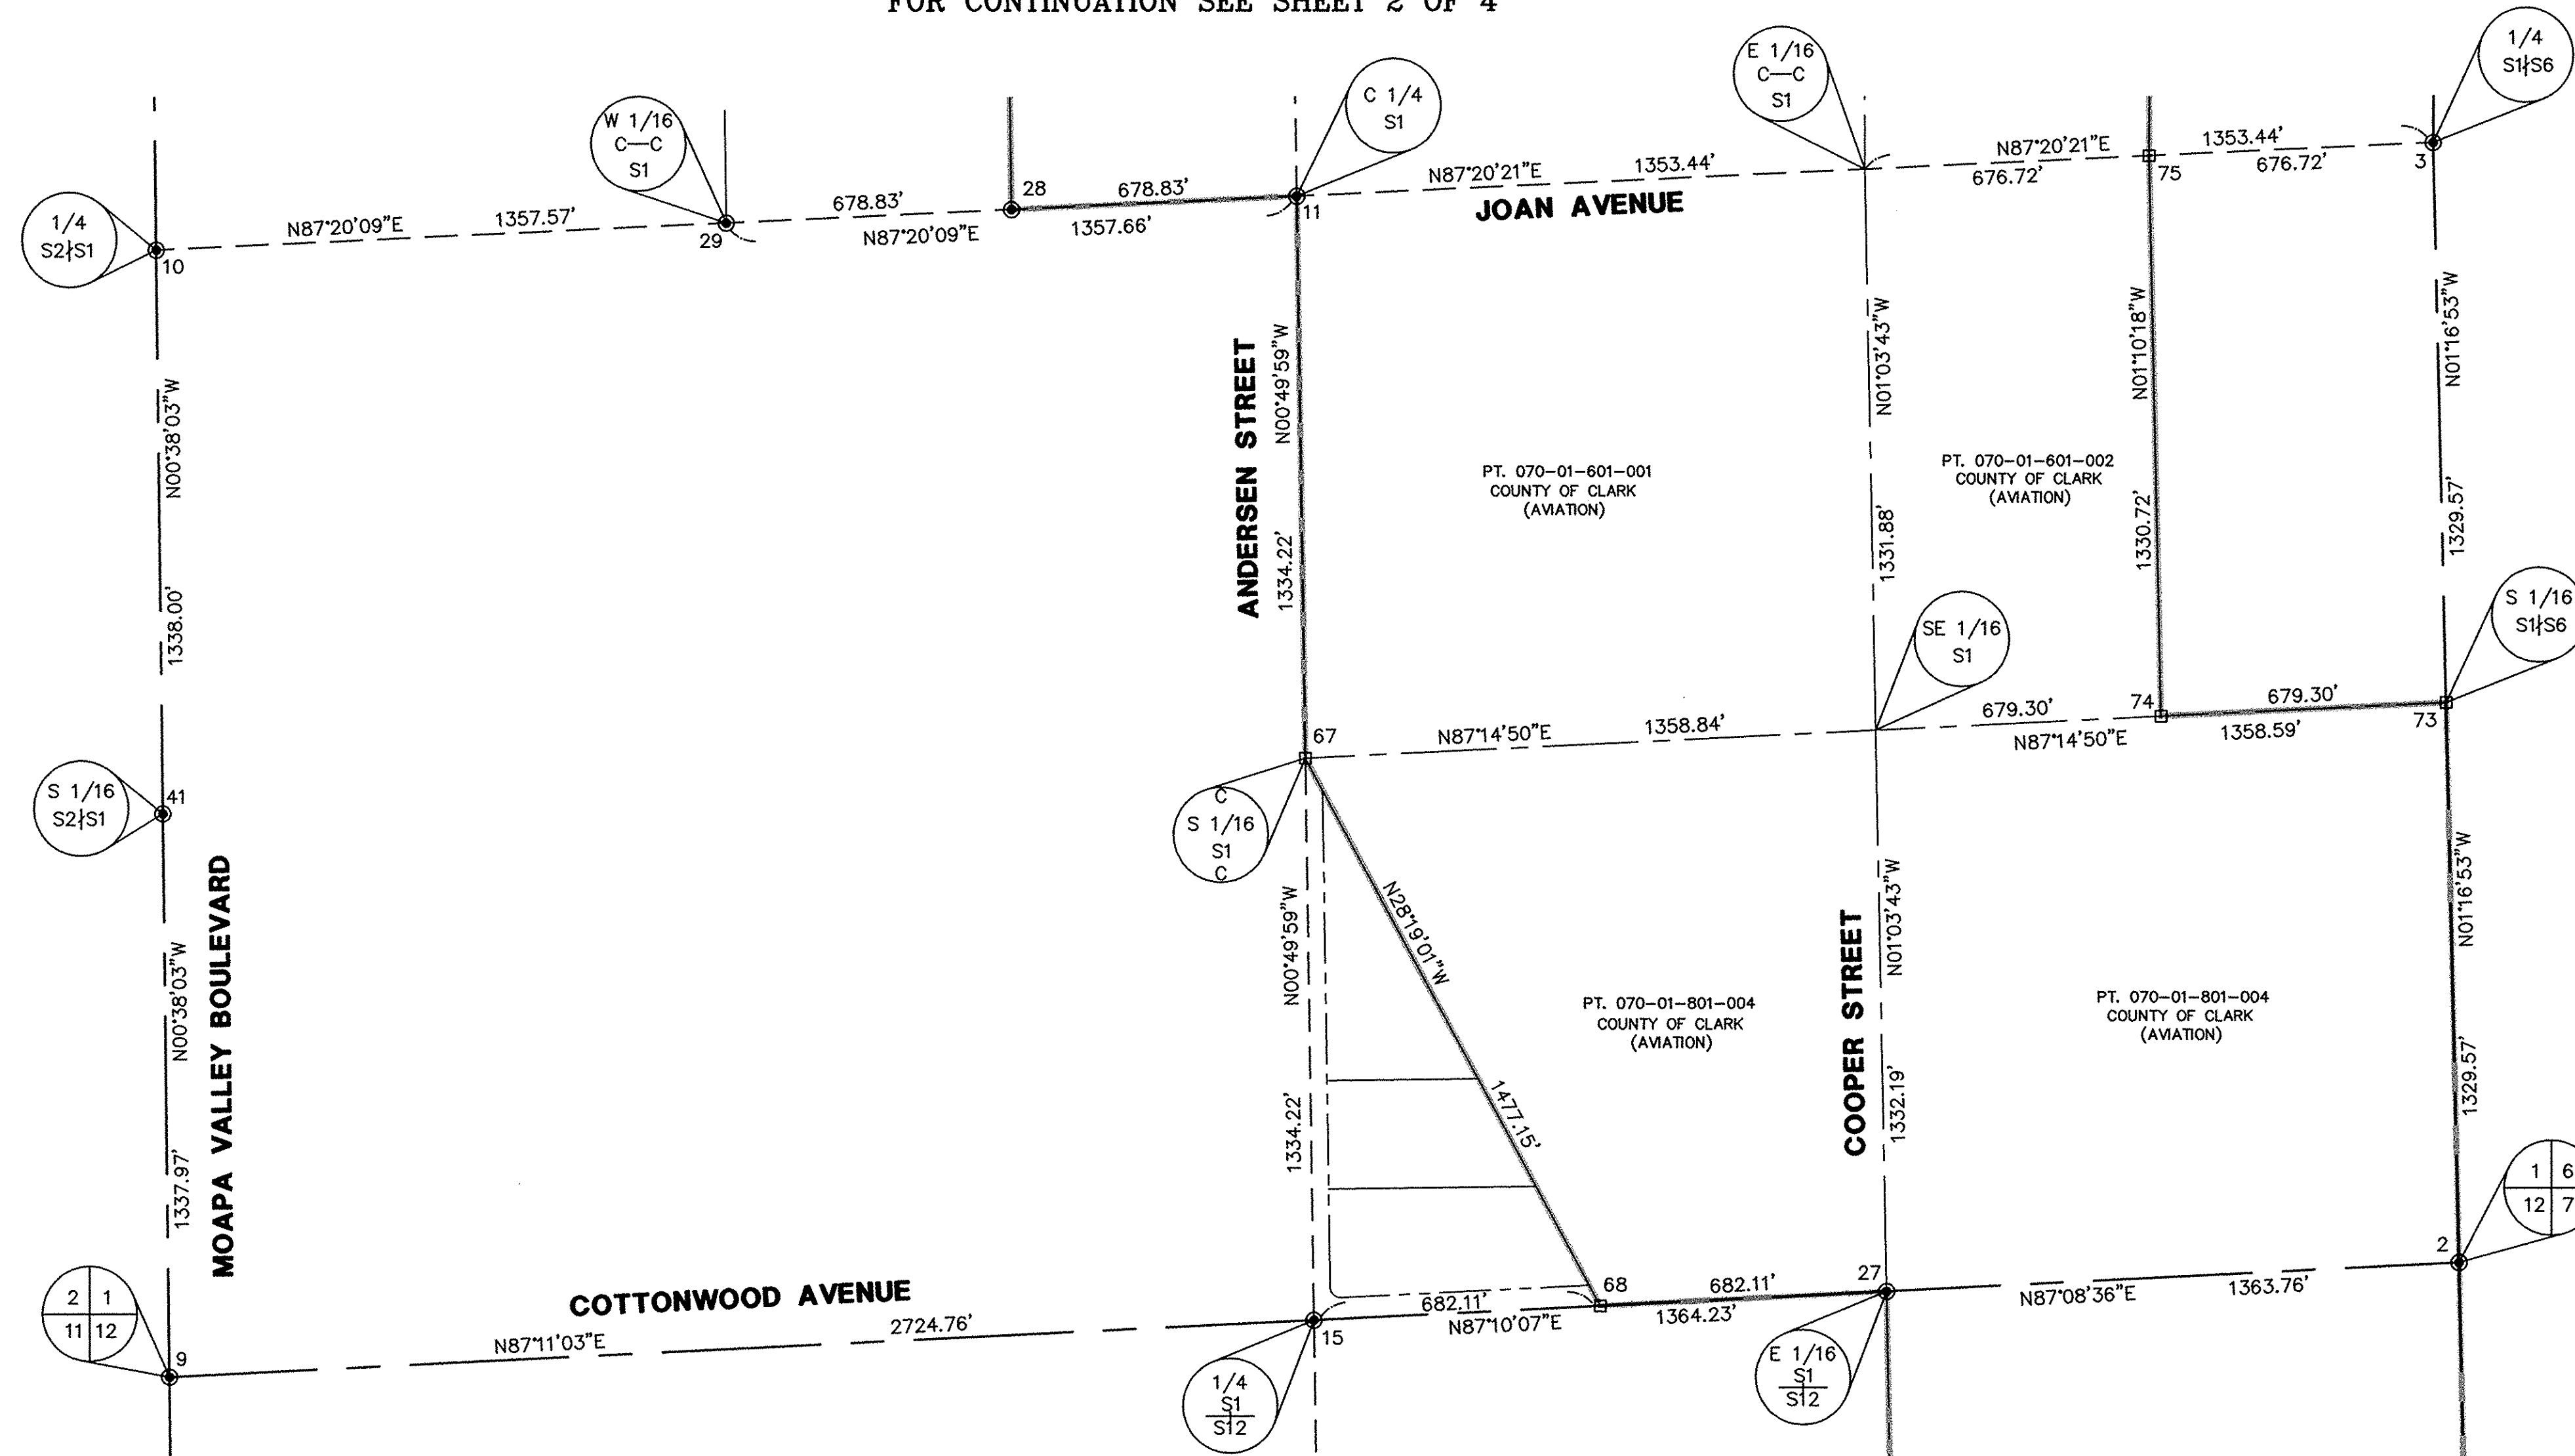

FOR CONTINUATION SEE SHEET 4 OF 4

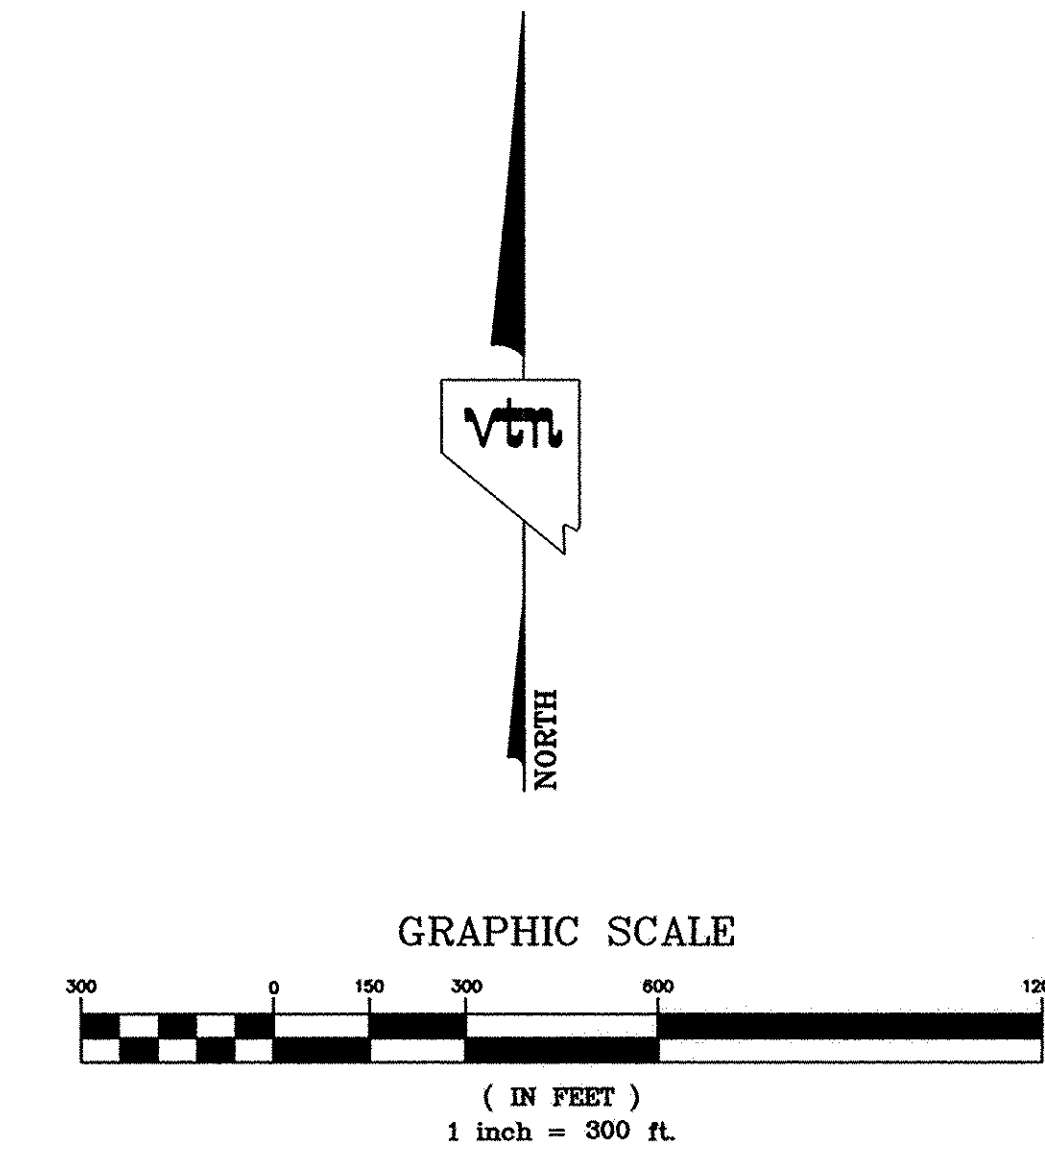

LEGEND

●	FOUND MOUNMENT AS INDICATED
□	SET 5/8" REBAR AND ABLUMINUM CAP PLS 9047
---	SECTION LINE
----	QUARTER SECTION LINE
-----	SIXTEENTH SECTION LINE
- - - - -	RIGHT-OF-WAY LINE
=====	PROPERTY LINE
=====	AIRPORT BOUNDARY



CONSULTING ENGINEERS • PLANNERS • LAND SURVEYORS 2727 SOUTH RAINBOW BOULEVARD LAS VEGAS, NEVADA 89146 (702) 873 - 7550 FAX (702) 362 - 2597			
RECORD OF SURVEY FOR THE CLARK COUNTY DEPARTMENT OF AVIATION BEING A PORTION OF SECTIONS 1 AND 12 TOWNSHIP 16 SOUTH, RANGE 67 EAST, M.D.M., CLARK COUNTY, NEVADA			
SCALE: 1"=300'	W.O.# 4781-155	JULY 2003	SHEET
FILE: 4781-155	DRN. BY: MSC	REV.:	3
4781-155CTRL	CKD. BY: SL		4

131-87

RECORD OF SURVEY


OF A PORTION OF SECTIONS 1 AND 12
TOWNSHIP 16 SOUTH, RANGE 67 EAST, M.D.M., CLARK COUNTY, NEVADA

FOR CONTINUATION SEE SHEET 3 OF 4

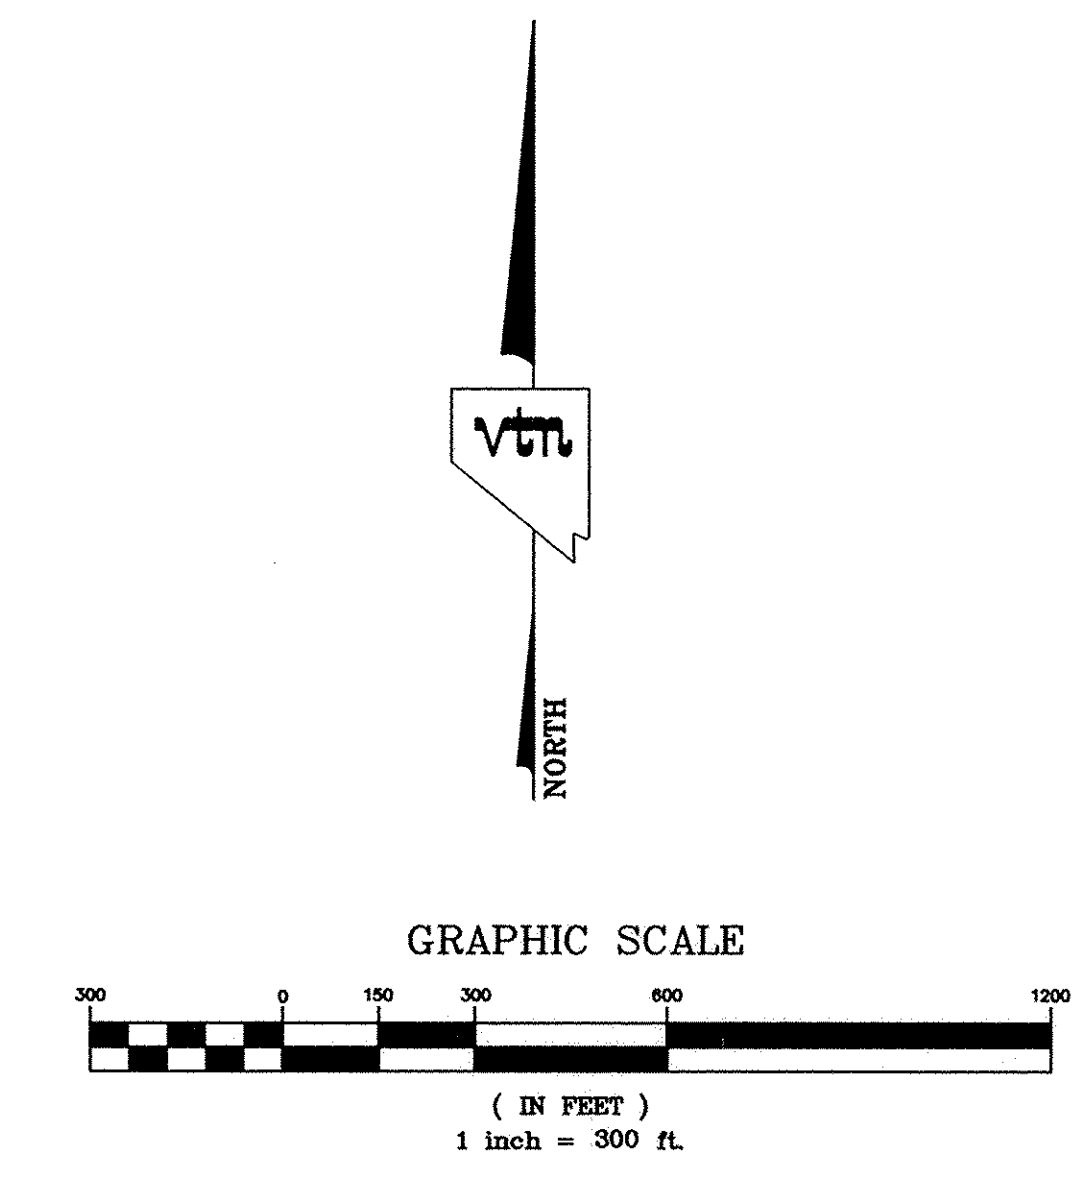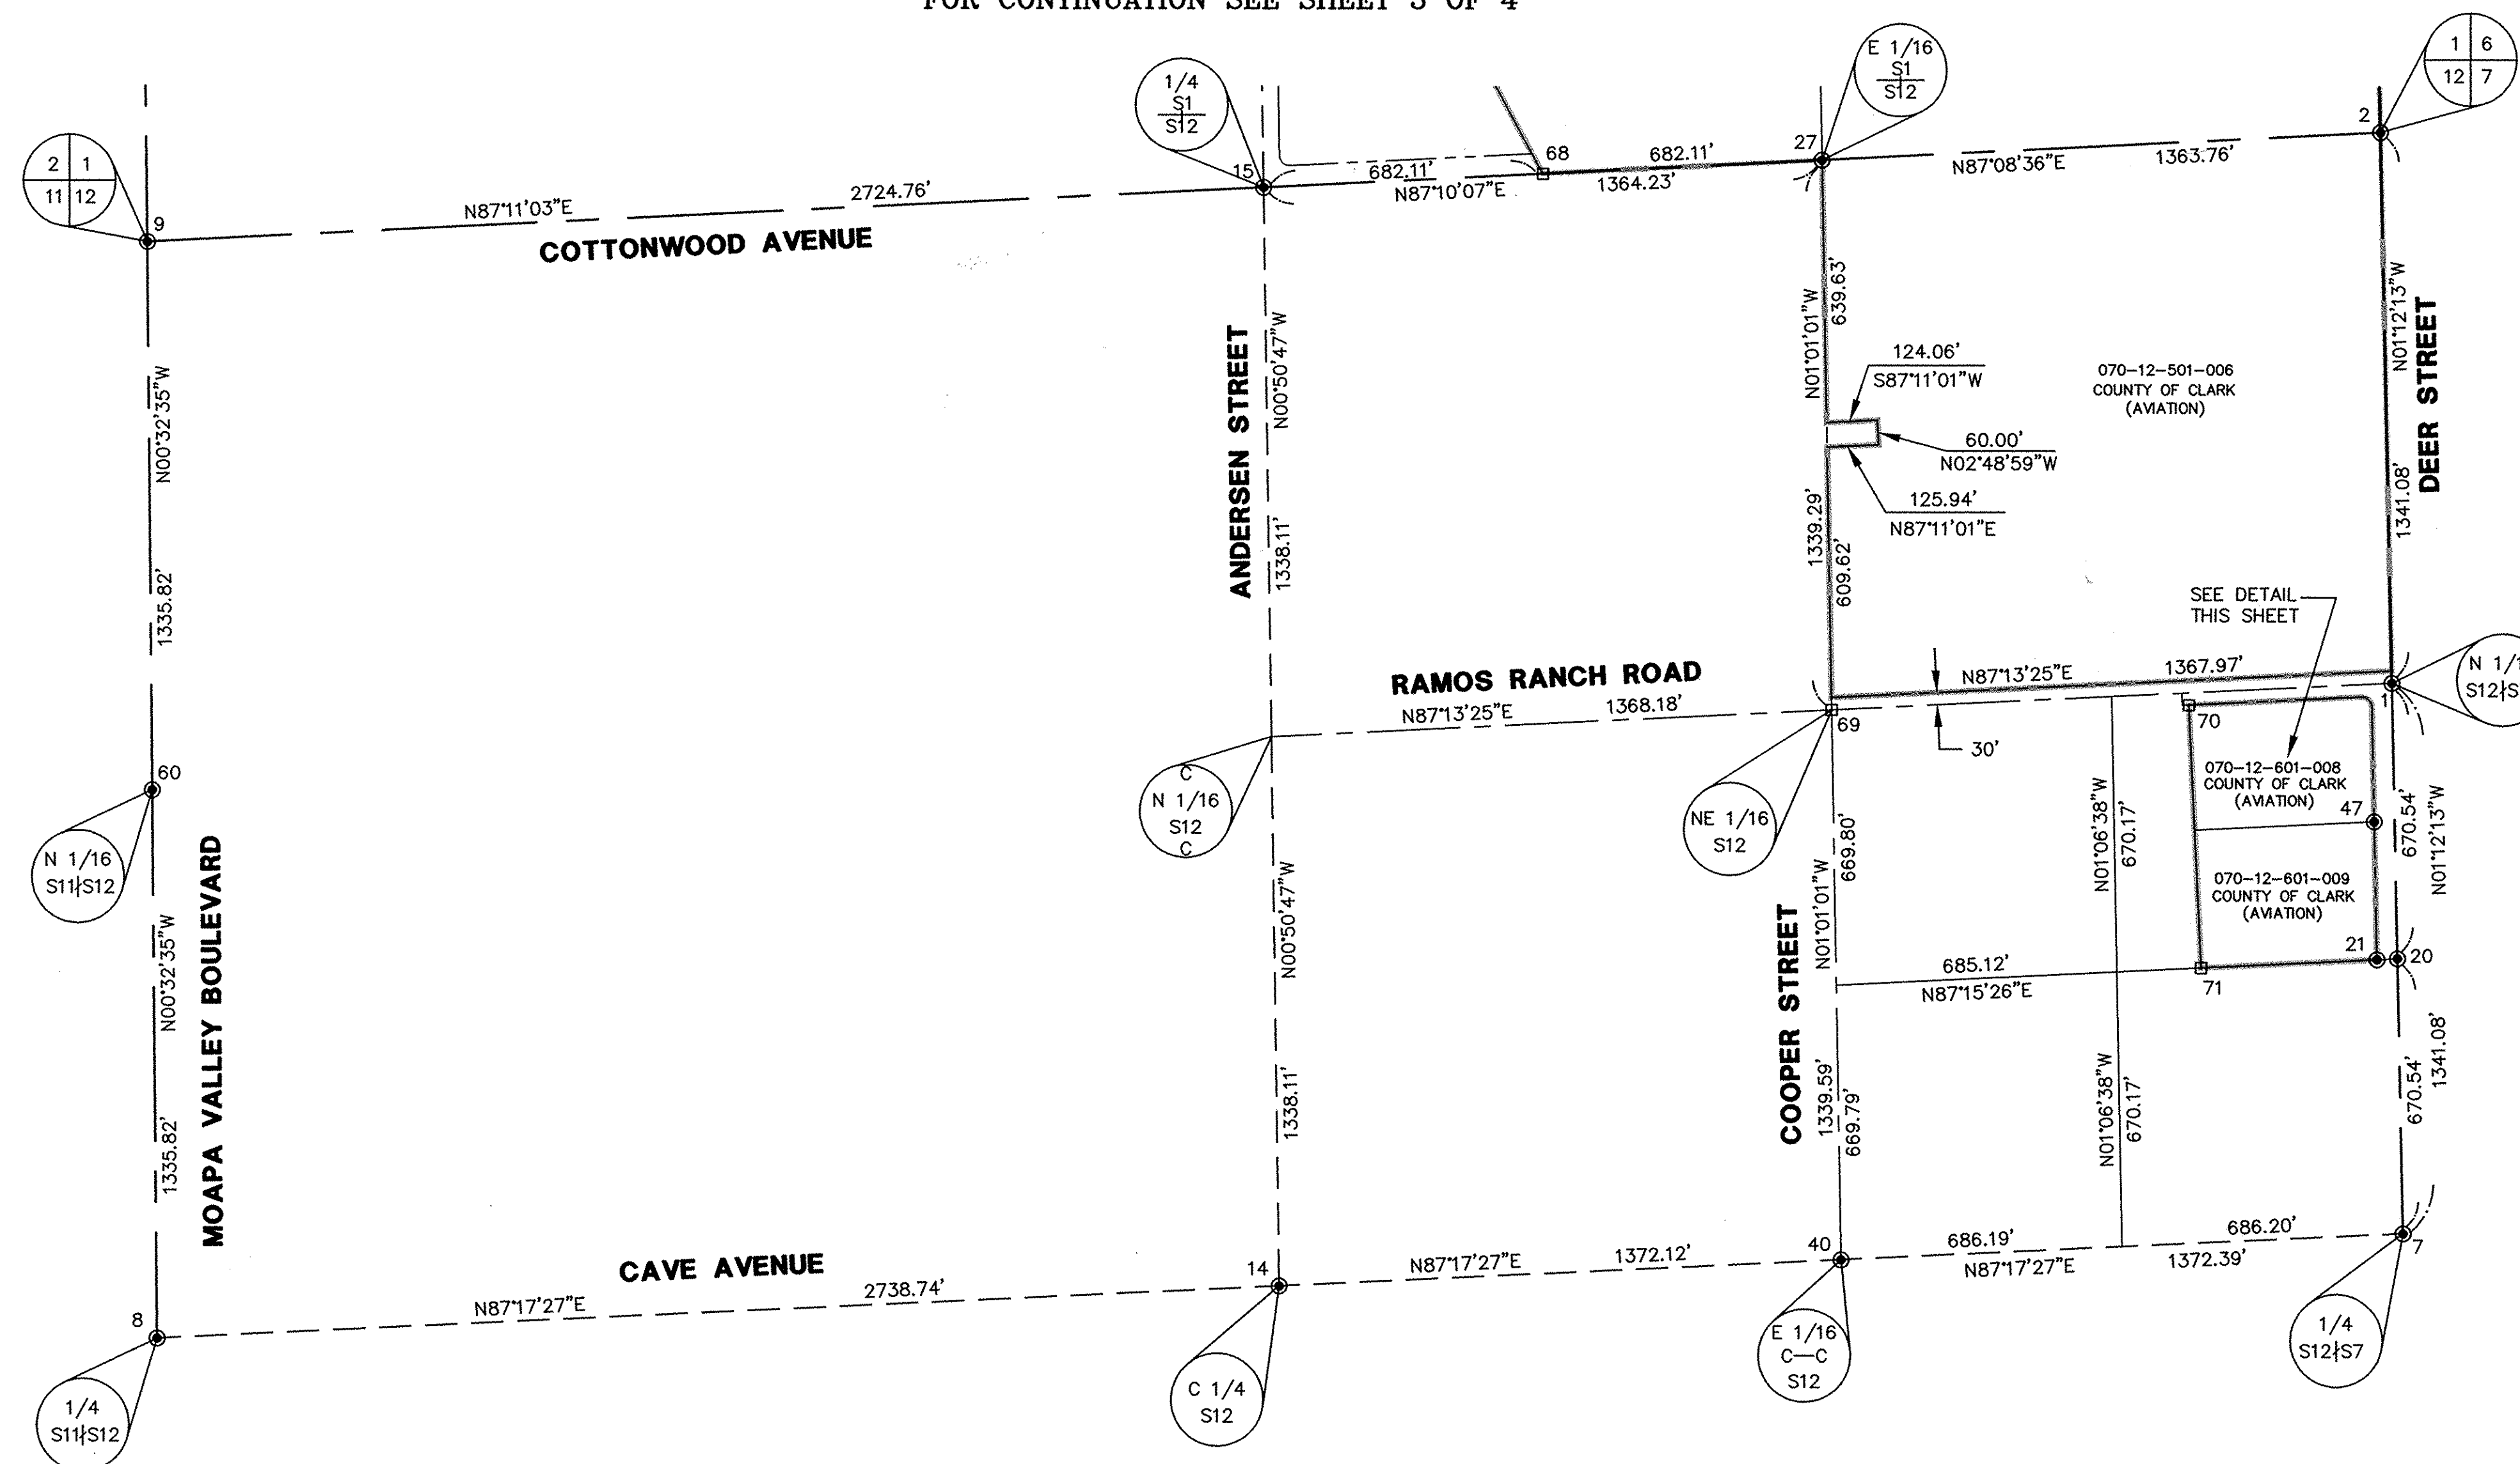

LEGEND

- FOUND MOUNMENT AS INDICATED
- SET 5/8" REBAR AND ABLUMINUM CAP PLS 9047
- SECTION LINE
- - - QUARTER SECTION LINE
- - - SIXTEENTH SECTION LINE
- - - RIGHT-OF-WAY LINE
- PROPERTY LINE
- AIRPORT BOUNDARY

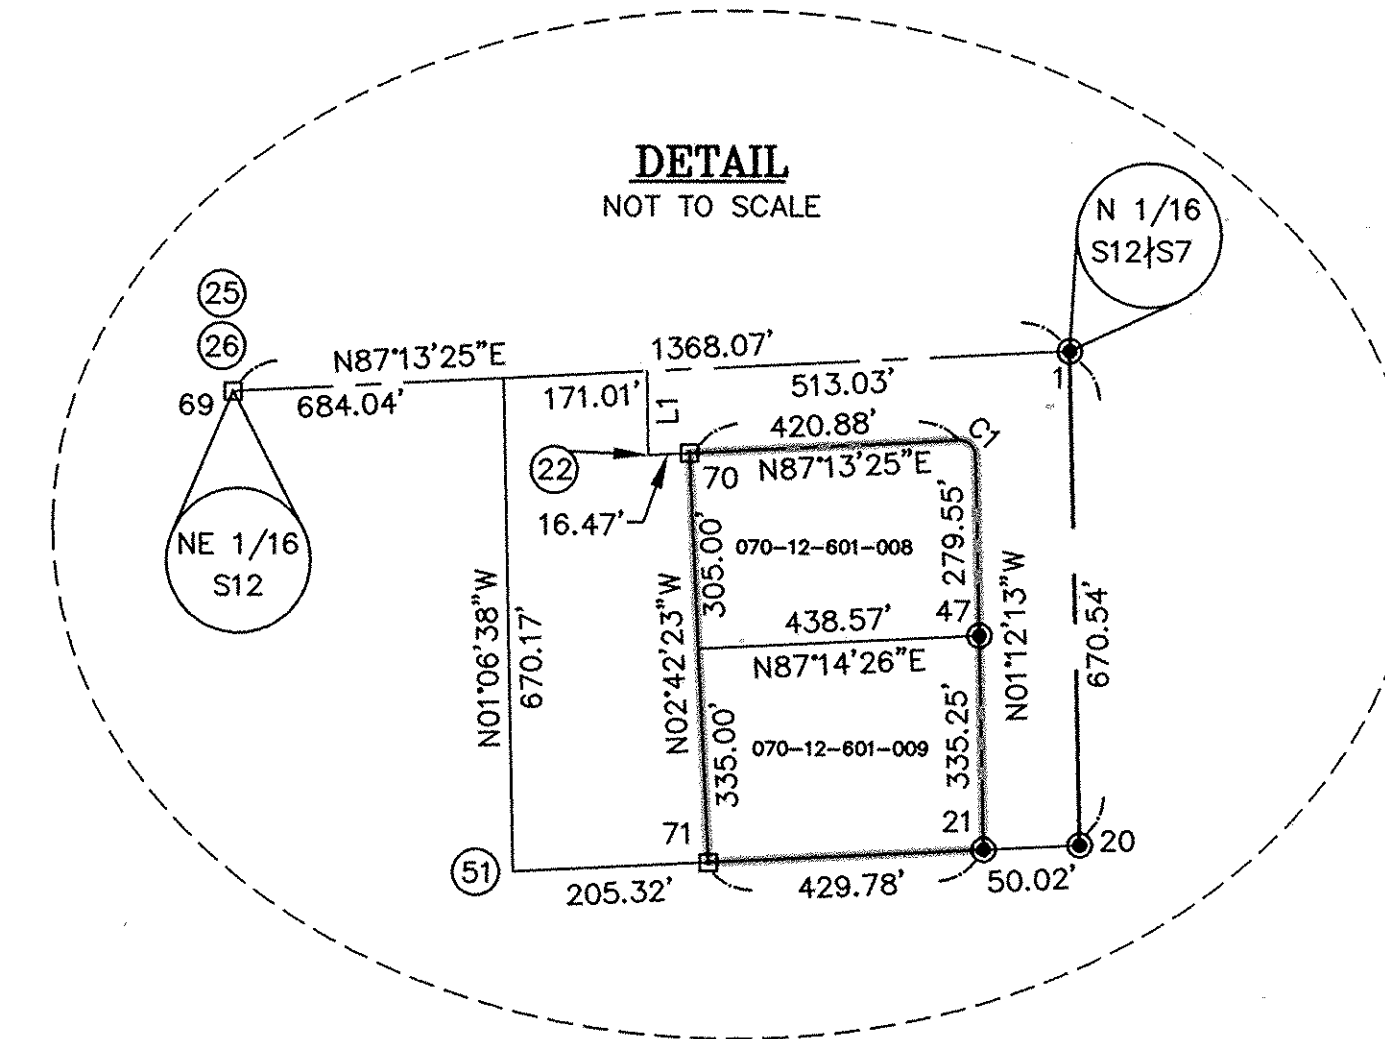

LINE TABLE		
NO.	BEARING	DISTANCE
L1	N01°08'02"W	30.01'

CURVE TABLE				
NO.	RADIUS	DELTA	LENGTH	TANGENT
C1	25.00'	91°34'21"	39.96'	25.70'

- 25 FOUND ALUMINUM CAP
RLS 2878 OUT N 0.59' E 0.71'
- 26 FOUND REBAR
OUT N 0.26' E 0.80'
- 22 FOUND ALUMINUM CAP
PLS 7635 OUT N 0.10' E 0.26'
- 51 FOUND ALUMINUM CAP
PLS 7635 OUT N 0.05' E 0.19'

vtm CONSULTING ENGINEERS • PLANNERS • LAND SURVEYORS
2727 SOUTH RAINBOW BOULEVARD
LAS VEGAS, NEVADA 89146
(702) 873-7550 FAX (702) 362-2597

RECORD OF SURVEY
FOR
THE CLARK COUNTY DEPARTMENT OF AVIATION
BEING A PORTION OF SECTIONS 1 AND 12
TOWNSHIP 16 SOUTH, RANGE 67 EAST, M.D.M., CLARK COUNTY, NEVADA

SCALE: 1"=300'	W.O.# 4781-155	JULY 2003	SHEET	OF
FILE: 4781-155	DRN. BY: MSC	REV.:	4	4
4781-155CTRL	CKD. BY: SL			

131-87